
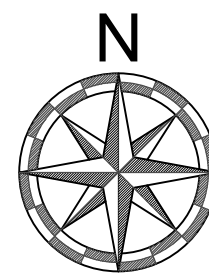


NORTHWEST FLORIDA STATE
COLLEGE NICEVILLE CAMPUS

McCRAKEN WAY

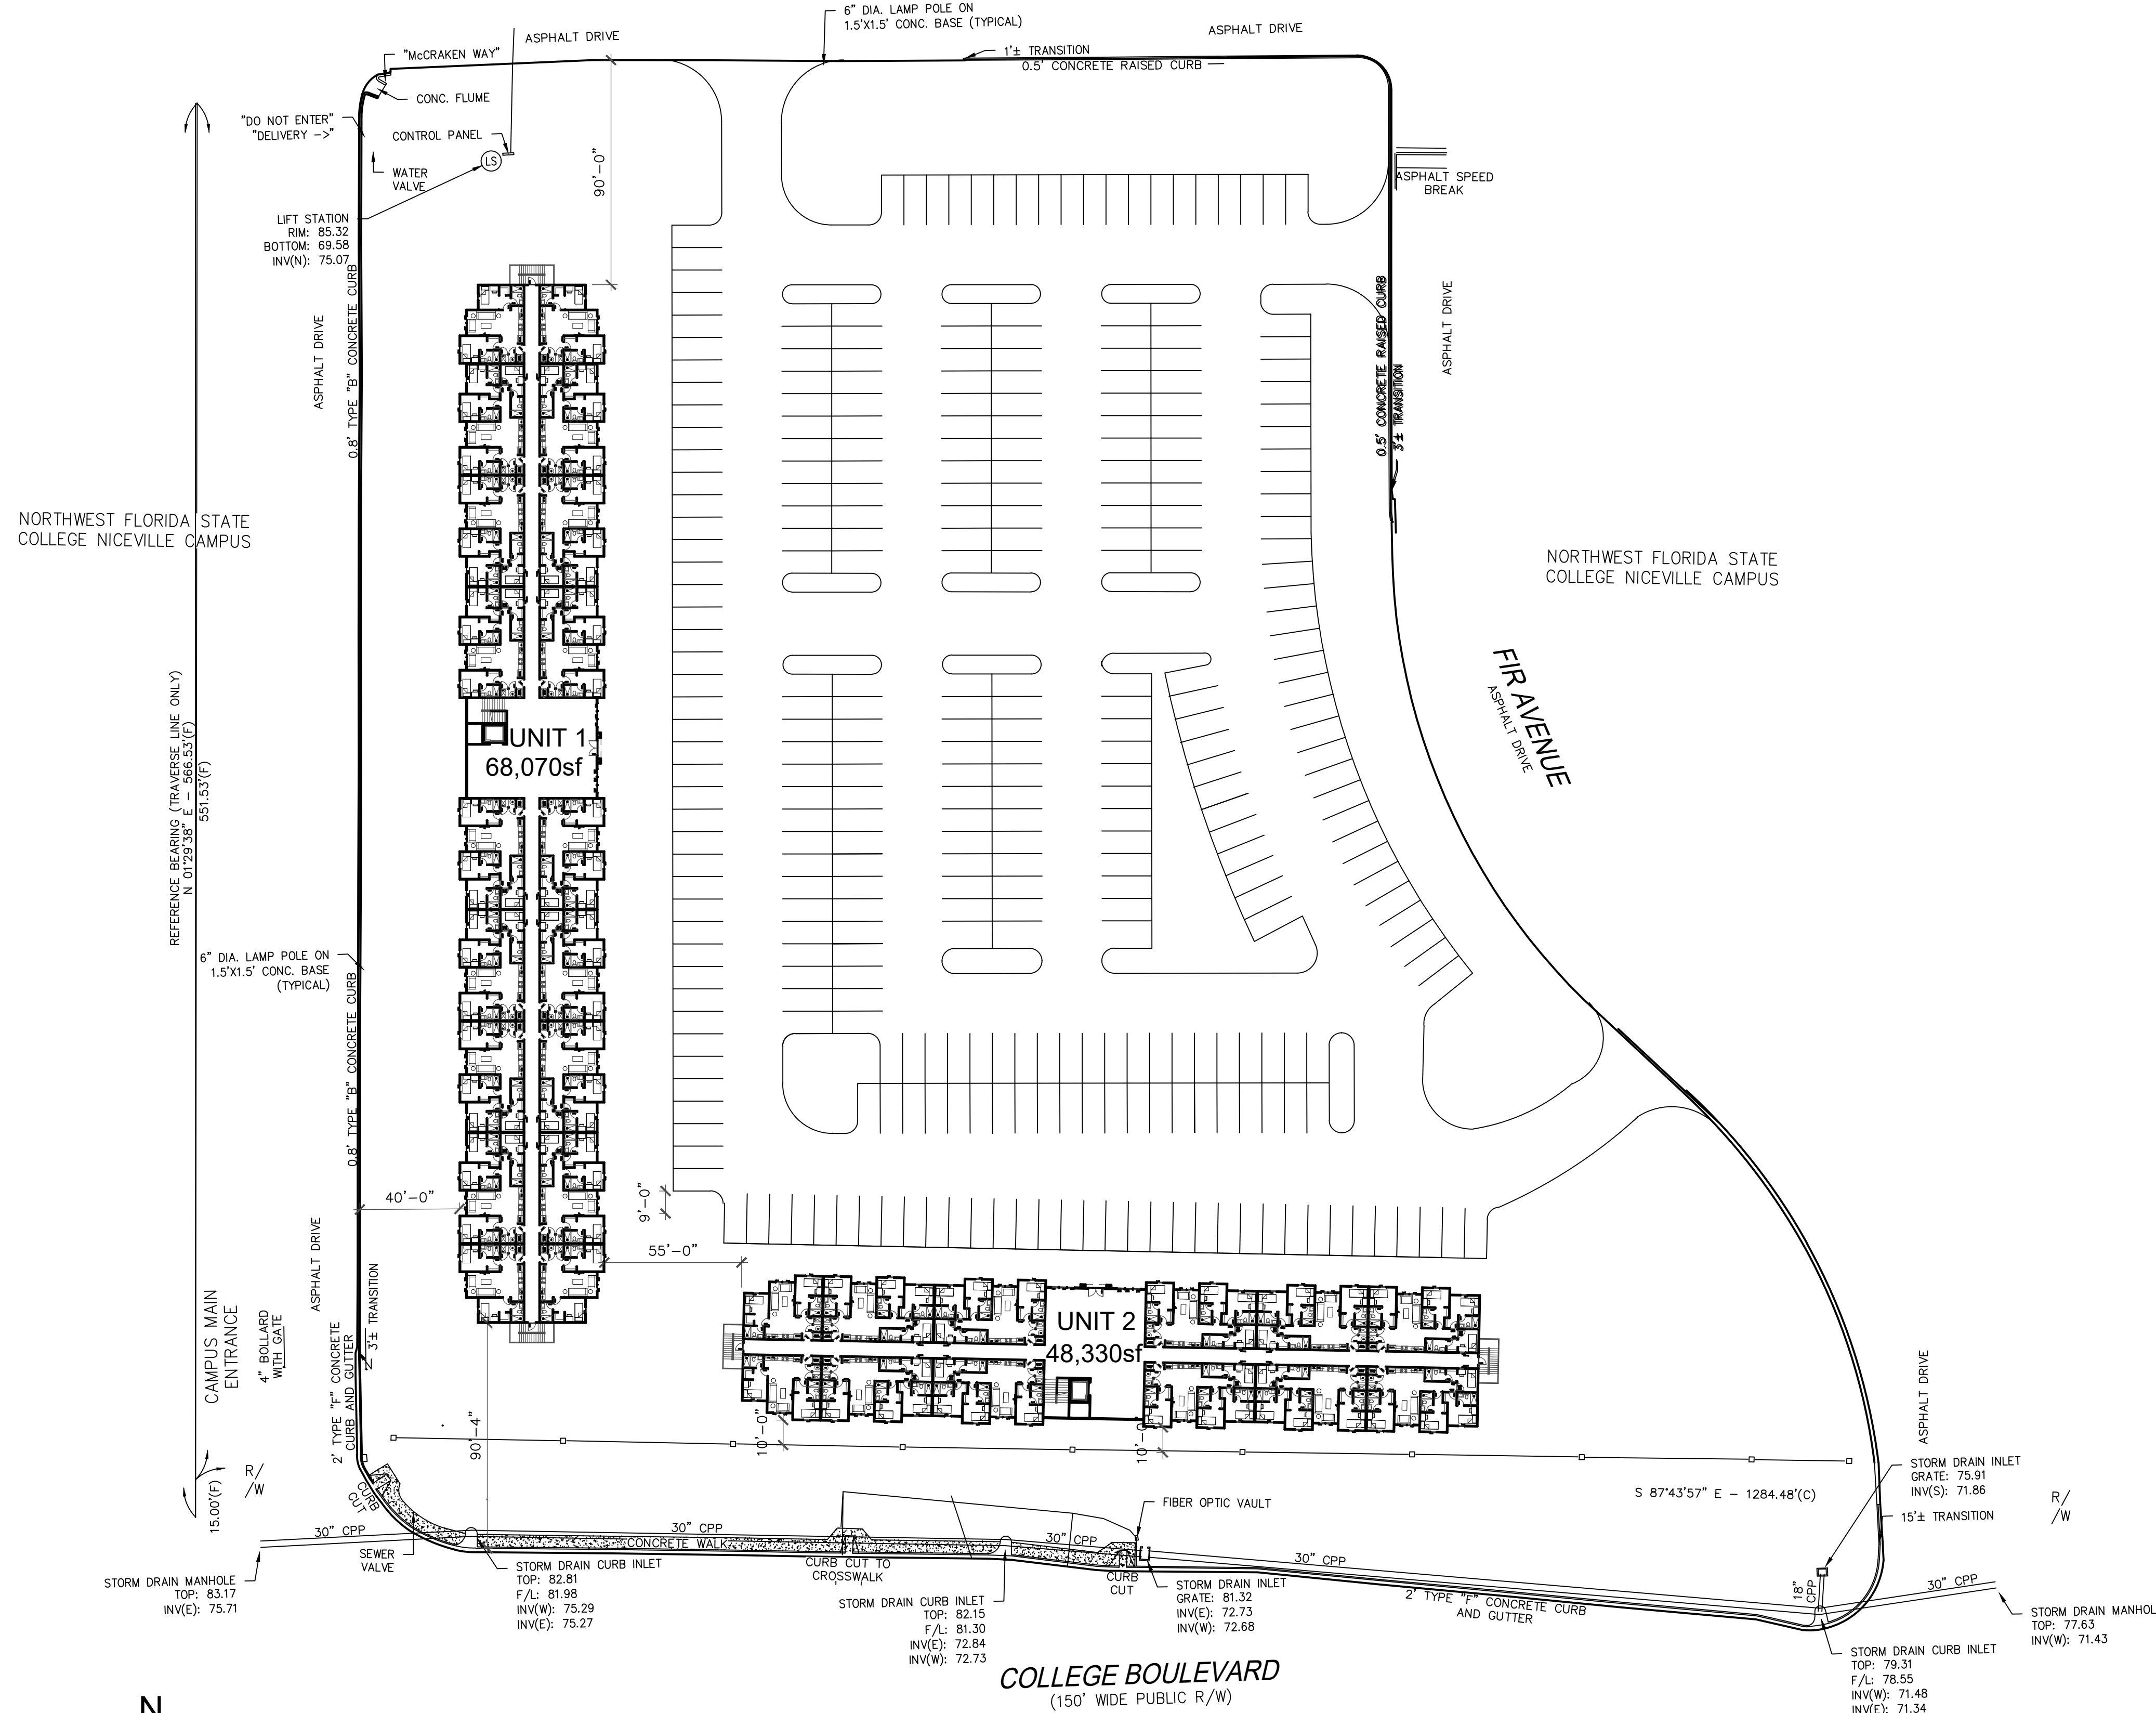

SITE PLAN: 326 BEDS

SCALE @ 1"=40'

PROPRIETARY RIGHTS CLAUSE: INFORMATION AND DATA CONTAINED ON THIS DRAWING IS CONFIDENTIAL AND SHALL NOT BE USED WITHOUT PRIOR WRITTEN PERMISSION BY ANY ENTITY NOT HAVING A CONTRACTUAL RELATIONSHIP WITH THE DESIGNER. THIS LEGEND SHALL BE MARKED ON ANY REPRODUCTIONS IN WHOLE OR IN PART. BART MILLER © COPYRIGHT 2008

NORTHWEST FLORIDA STATE
STUDENT HOUSING
NICEVILLE, FLORIDA

DATE:	REVISION DATE:
DESIGNED BY: BART MILLER	
DRAWN BY: BART MILLER	
CHECKED BY:	

BART MILLER
SANTA ROSA BEACH, FLORIDA
EMAIL: bart30a@yahoo.com
PH: 850.419.1977

SHEET NO.
A1