



1 UNIT 1: FRONT ELEVATION (RIGHT)

SCALE © 1/8=1'-0"

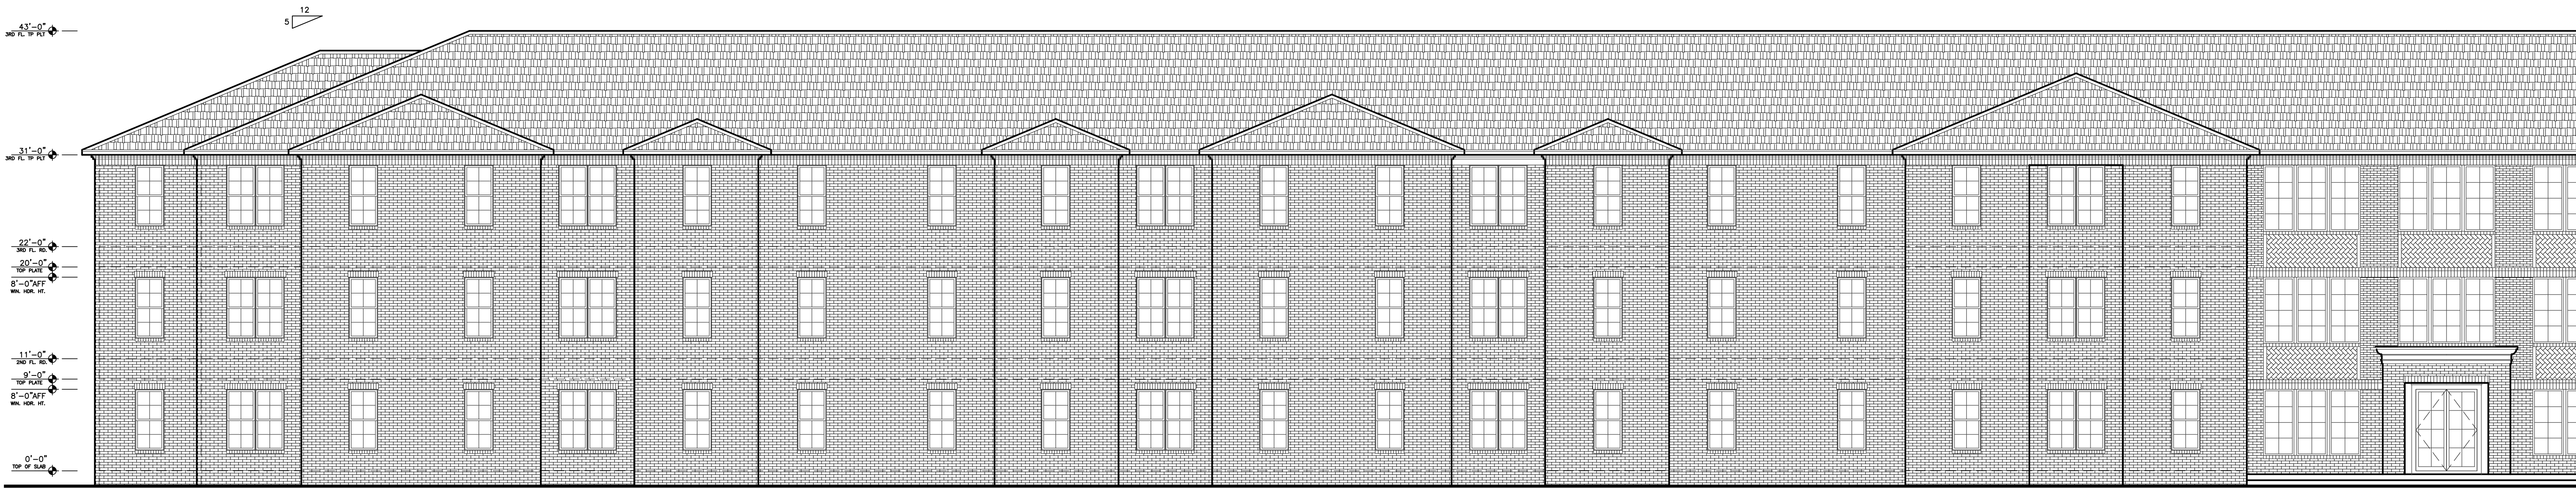

2 UNIT 1: FRONT ELEVATION (LEFT)

SCALE © 1/8=1'-0"

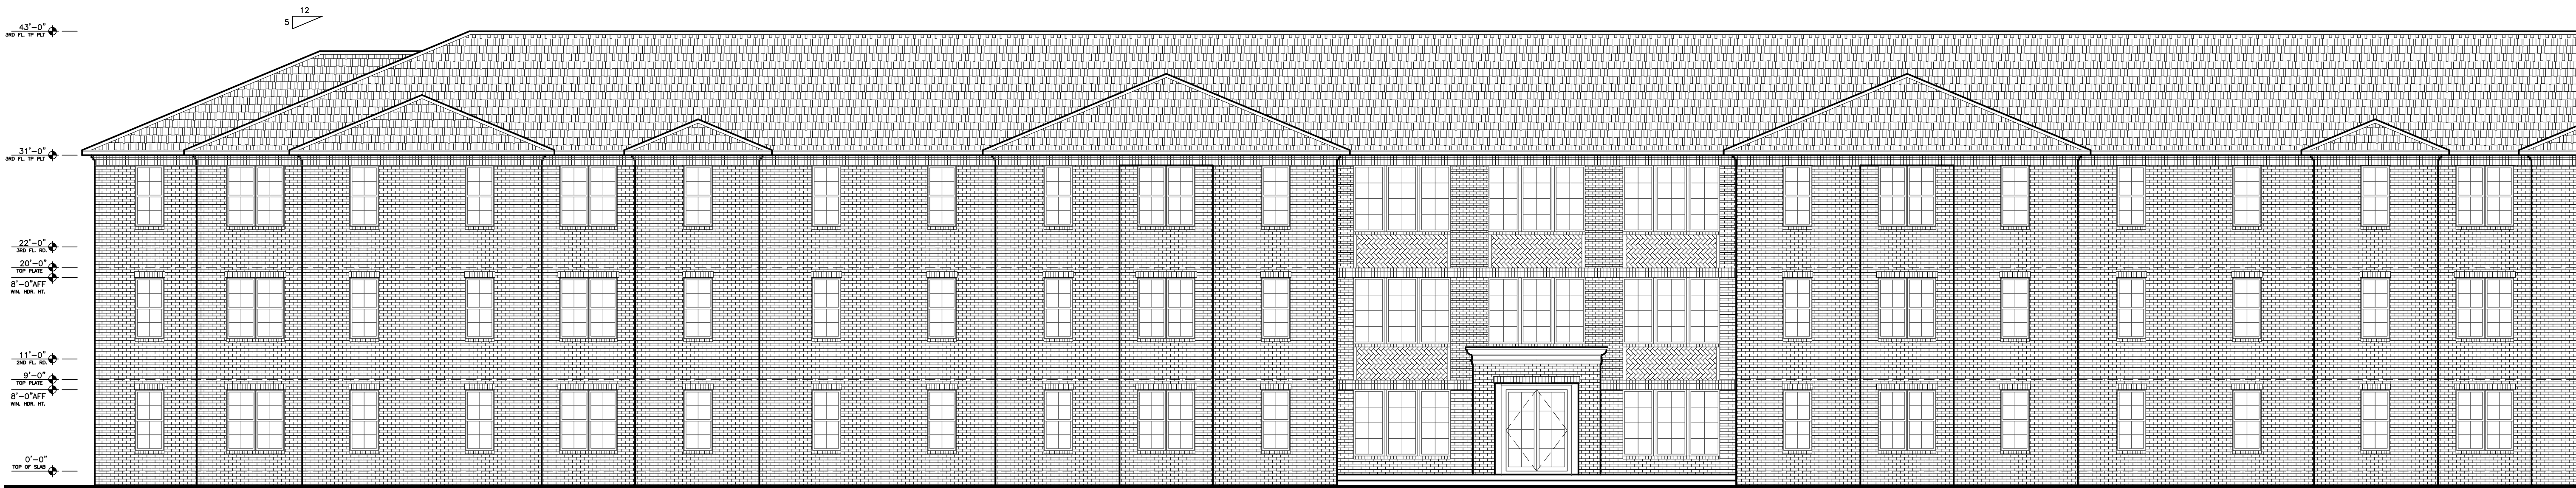

3 UNIT 2: FRONT ELEVATION

SCALE © 1/8=1'-0"

PROPRIETARY RIGHTS CLAUSE: INFORMATION AND DATA CONTAINED ON THIS DRAWING IS CONFIDENTIAL AND SHALL NOT BE USED WITHOUT PRIOR WRITTEN PERMISSION BY ANY ENTITY NOT HAVING A CONTRACTUAL RELATIONSHIP WITH THE DESIGNER. THIS LEGEND SHALL BE MARKED ON ANY REPRODUCTIONS. IN WHOLE OR IN PART: BART MILLER © COPYRIGHT 2008

NORTHWEST FLORIDA STATE
STUDENT HOUSING
NICEVILLE, FLORIDA

DATE: _____ REVISION DATE: _____
DESIGNED BY: BART MILLER
DRAWN BY: BART MILLER
CHECKED BY: _____

BART MILLER
SANTA ROSA BEACH, FLORIDA
PH: 850 419 1977
EMAIL: bart30A@yahoo.com

SHEET NO.
A5