




**SIKES**  
 NORTHWEST FLORIDA STATE COLLEGE

Red outline indicates leased space.

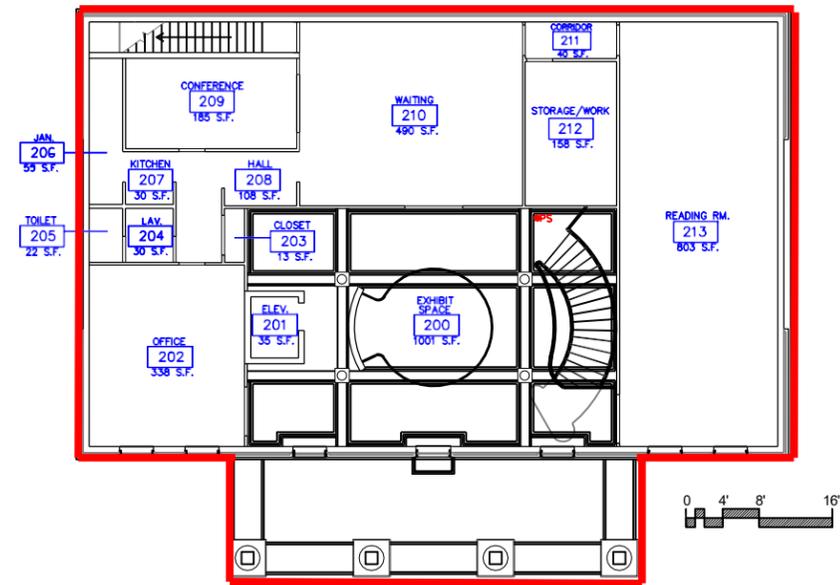

**SIKES SECOND FLOOR PLAN**  
 SCALE: 1" = 20'-0"

REVISIONS

No.	Description	Date

Title:  
**SECOND FLOOR PLAN**

Scale: As Noted  
 Date: MAY 11, 2010  
 Drawn By: JZ  
 Checked By: MM  
 Approved By: DA

Dwg. No.  
**A-2**