

PRELIMINARY-  
NOT FOR  
CONSTRUCTION

SHELTON & ASSOCIATES, LLC  
ARCHITECTURE



PO BOX 11389, PRESCOTT, AZ 86304

REVISIONS		DATE	BY	DESC.
#				

NEW CUSTOM PLANS FOR:

LA TIERRA COMMUNITY  
SCHOOL

124 N VIRGINIA STREET  
PRESCOTT, AZ,

PAGE TITLE:

SITE PLAN-EXISTING

DATE:

1/18/24

SHEET #:

CS.101

PROJECT NOTES:

PARCEL #: 114-05-097, 114-05-099, 114-05-105B

ADDRESS:  
124-138 N VIRGINIA STREET

OWNER:  
FELDMIEIER, WILLIAM & SHARY  
P.O. BOX 485  
PRESCOTT, AZ 86302

ZONING: CITY OF PRESCOTT, MF-H  
SETBACKS: 20' FRONT AND REAR, 7' SIDES  
SITE AREA: VARIOUS-SEE ATTACHED DOCUMENT

OCCUPANCY: SCHOOL

PROJECT DECIPTION:


POTENTIAL ADDITION OF STRUCTURES TO EXISTING SITE(S)  
FOR ADDITIONAL CLASSROOMS-SITE FACT FINDING

PARKING CALCULATIONS:

TBD

CONSTRUCTION DOCUMENT INDEX:

Label	Title
CS.101	SITE PLAN-EXISTING

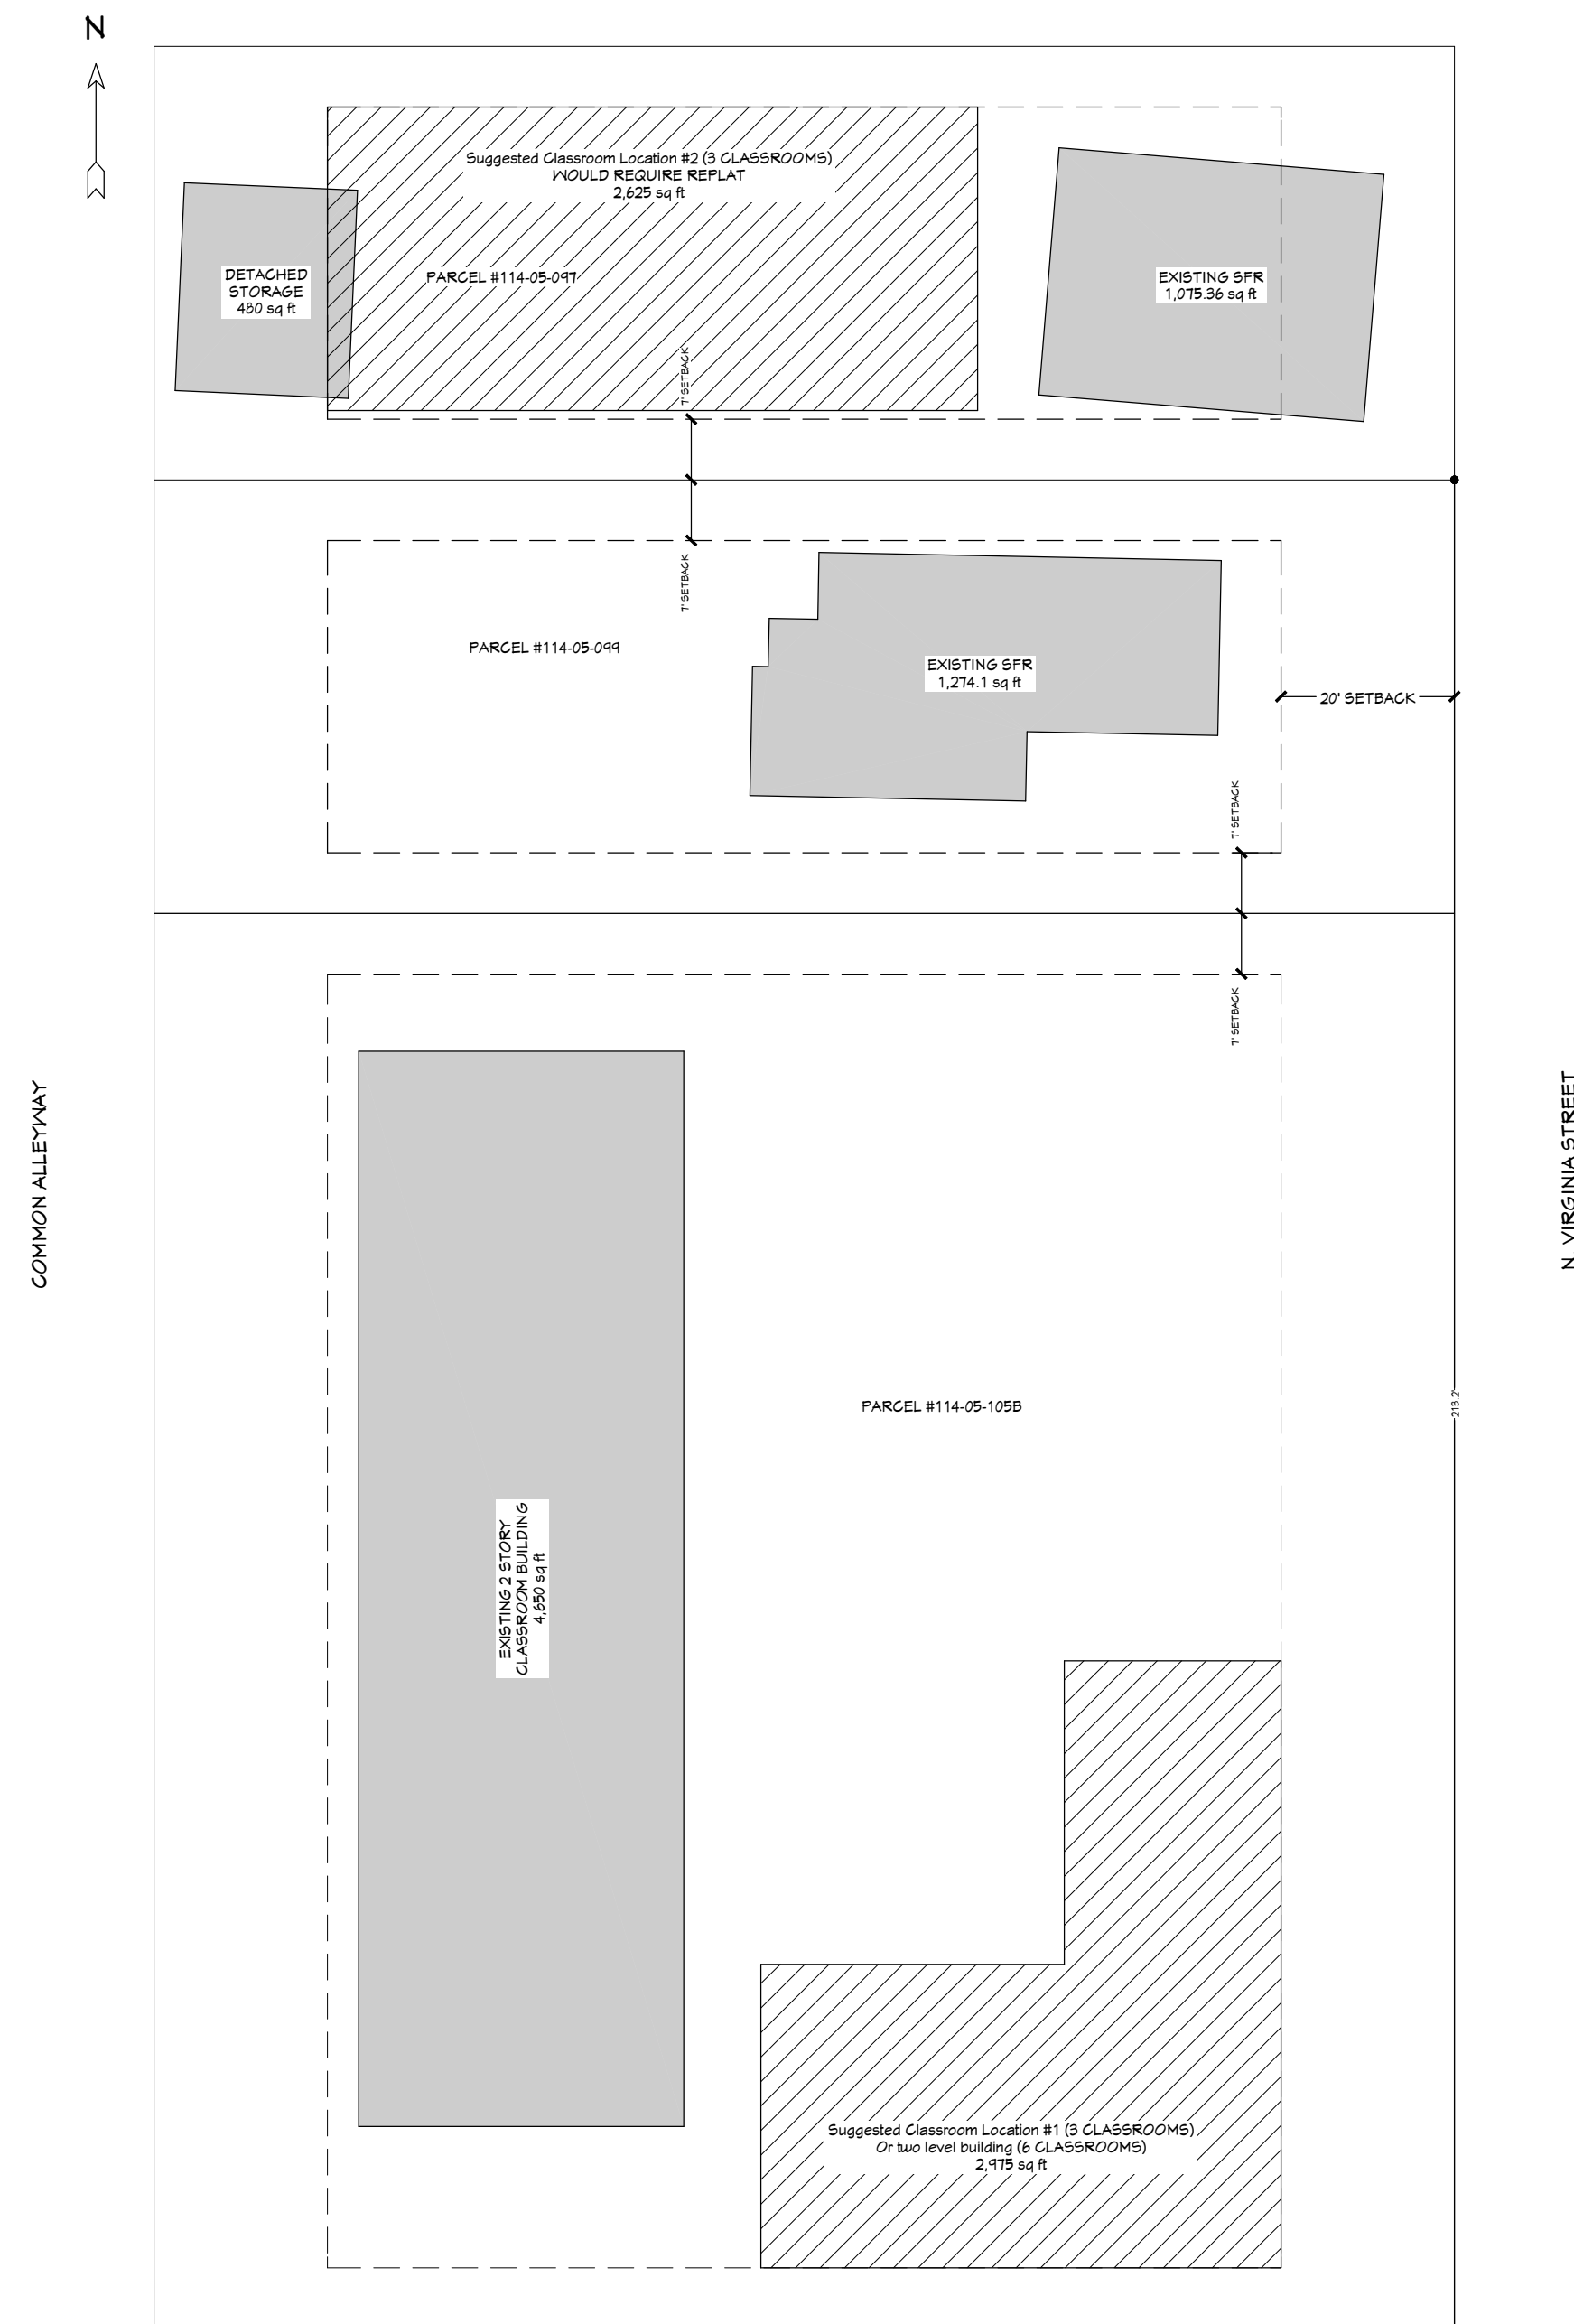

SITE PLAN  
SCALE: 1"=30'