

ENGLISH & ASSOCIATES
ARCHITECTS, INC.
 3084 MERCER UNIVERSITY DRIVE, SUITE 100
 ATLANTA, GEORGIA 30341
 DAVID_ENGLISH@BELLSOUTH.NET

JOB PROGRESS:
 ITEM: DATE:

REVISIONS:
 TAG: DATE:

This drawing, as an instrument of service, is and shall remain the property of the Architect of Record and shall not be published, reproduced or used in any way without the written permission of the Architect of Record. DO NOT scale this drawing. All questions to be submitted as a formal request for information to the Architect of Record.

STUDENT HOUSING
 IN
 NICEVILLE, FLORIDA

JOB NUMBER: 2301
 DRAWN BY:


CHECKED BY:

BUILDING PLAN
 AND ELEVATION
 SHEET NO.


A2.1



1 PROPOSED BUILDING REAR ELEVATION
 SCALE: 1/16" = 1'-0"

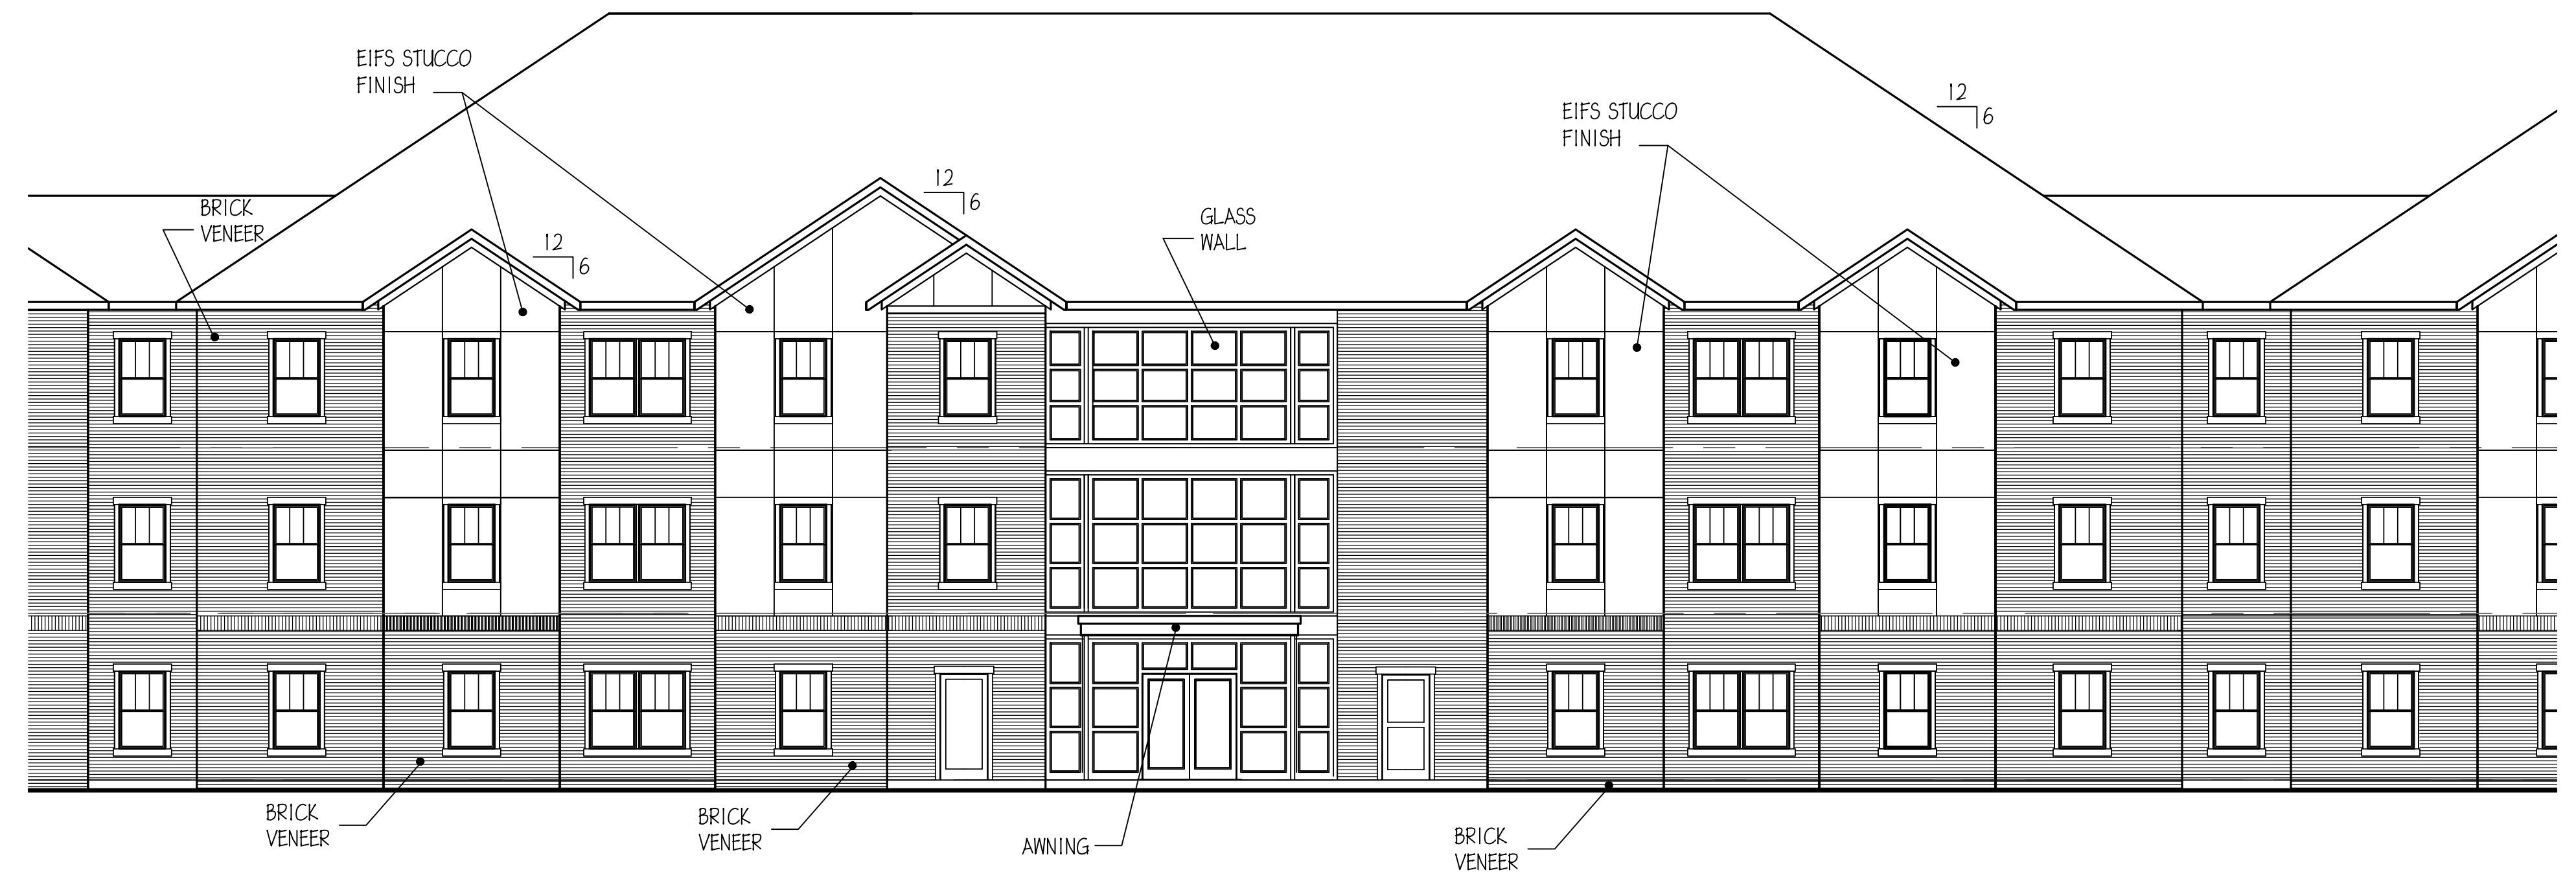

2 PARTIAL BUILDING ELEVATION
 SCALE: 1/8" = 1'-0"

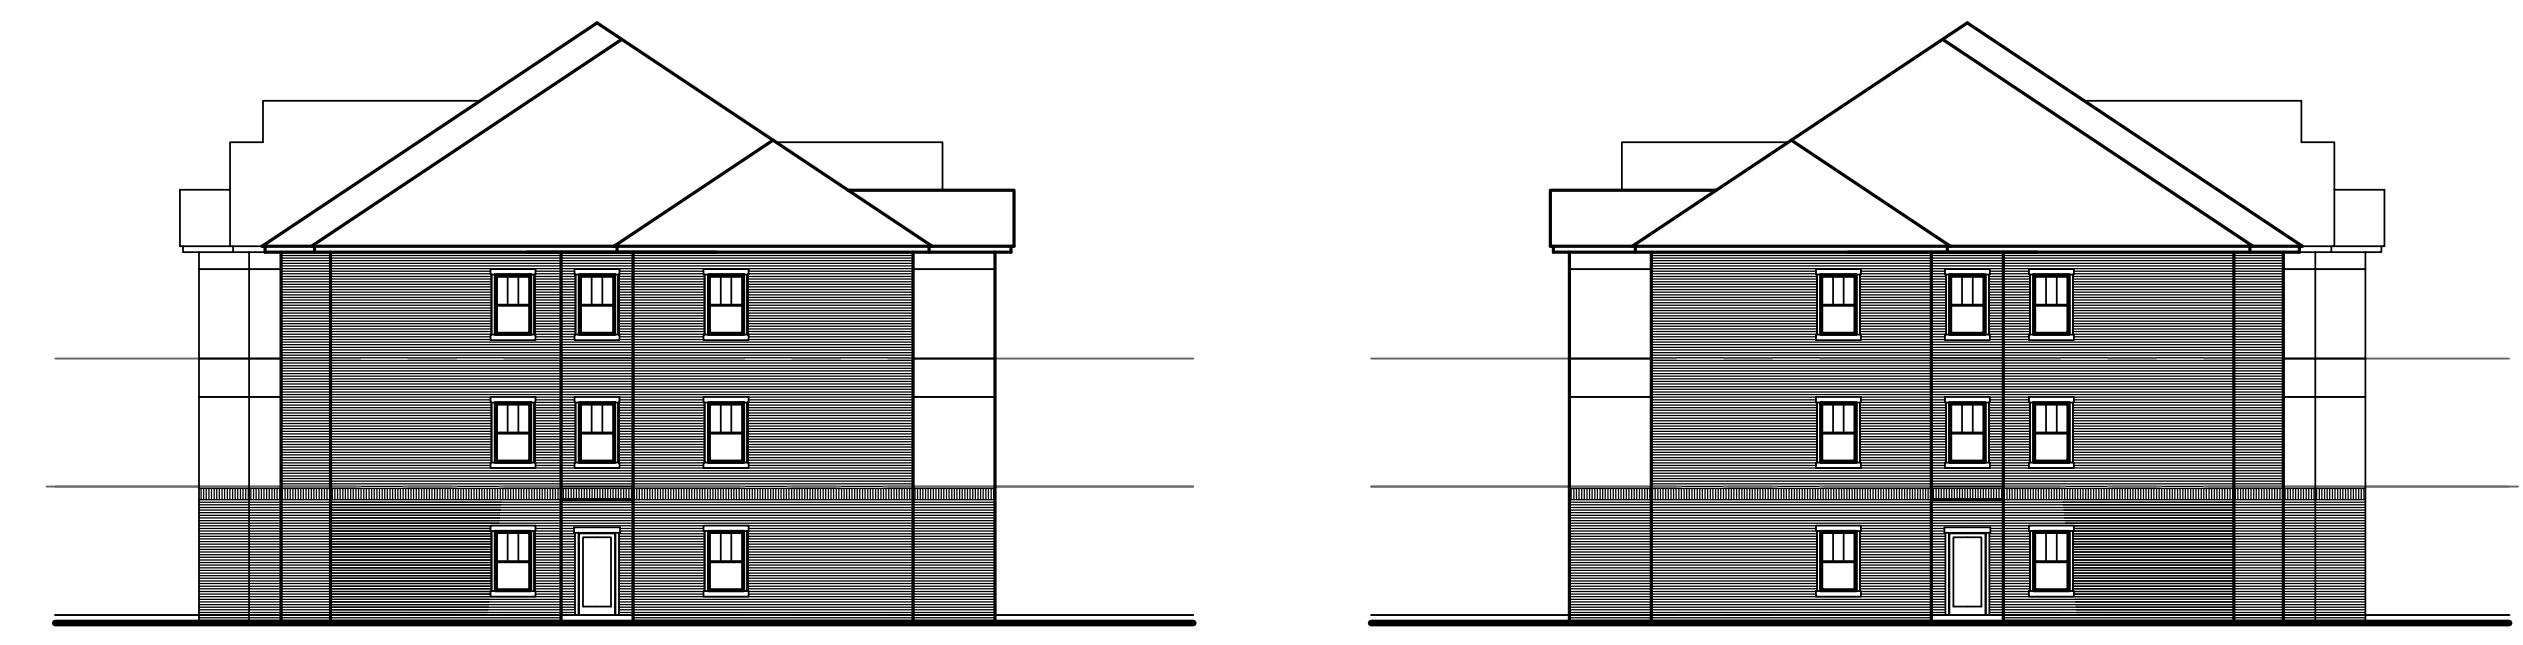

3 PROPOSED BUILDING END ELEVATION
 SCALE: 1/16" = 1'-0"