

NOT FOR CONSTRUCTION

Dewberry
2 Riverchase Office Plaza
Suite 205
Hoover, AL 35244
(205) 988-2089
www.dewberry.com
Project Number:
50166776
State of Florida
Certificate of Authorization No. 8794

SCHS INTERCOLLEGIATE HIGH SCHOOL
DESIGN DEVELOPMENT SET
SEACOAST COLLEGIATE HIGH SCHOOL
109 GREENWAY TRAIL, SANTA ROSA BEACH, FL 32459
22-007-100

KEY PLAN:

ARCHITECT OF RECORD:
**WILLIAMS
BLACKSTOCK
ARCHITECTS**

2204 FIRST AVENUE SOUTH, SUITE 200
BIRMINGHAM, ALABAMA 35233


ISSUE DATE:
08/14/2023

REVISIONS:
NO. DATE DESCRIPTION


PROJECT NUMBER:
22-007-00

DRAWING TITLE:
**FIRE
PROTECTION -
NWFC BLDG
LEVELS 1, 2, & 3
FLOOR PLANS**


SHEET NUMBER:
FP-103

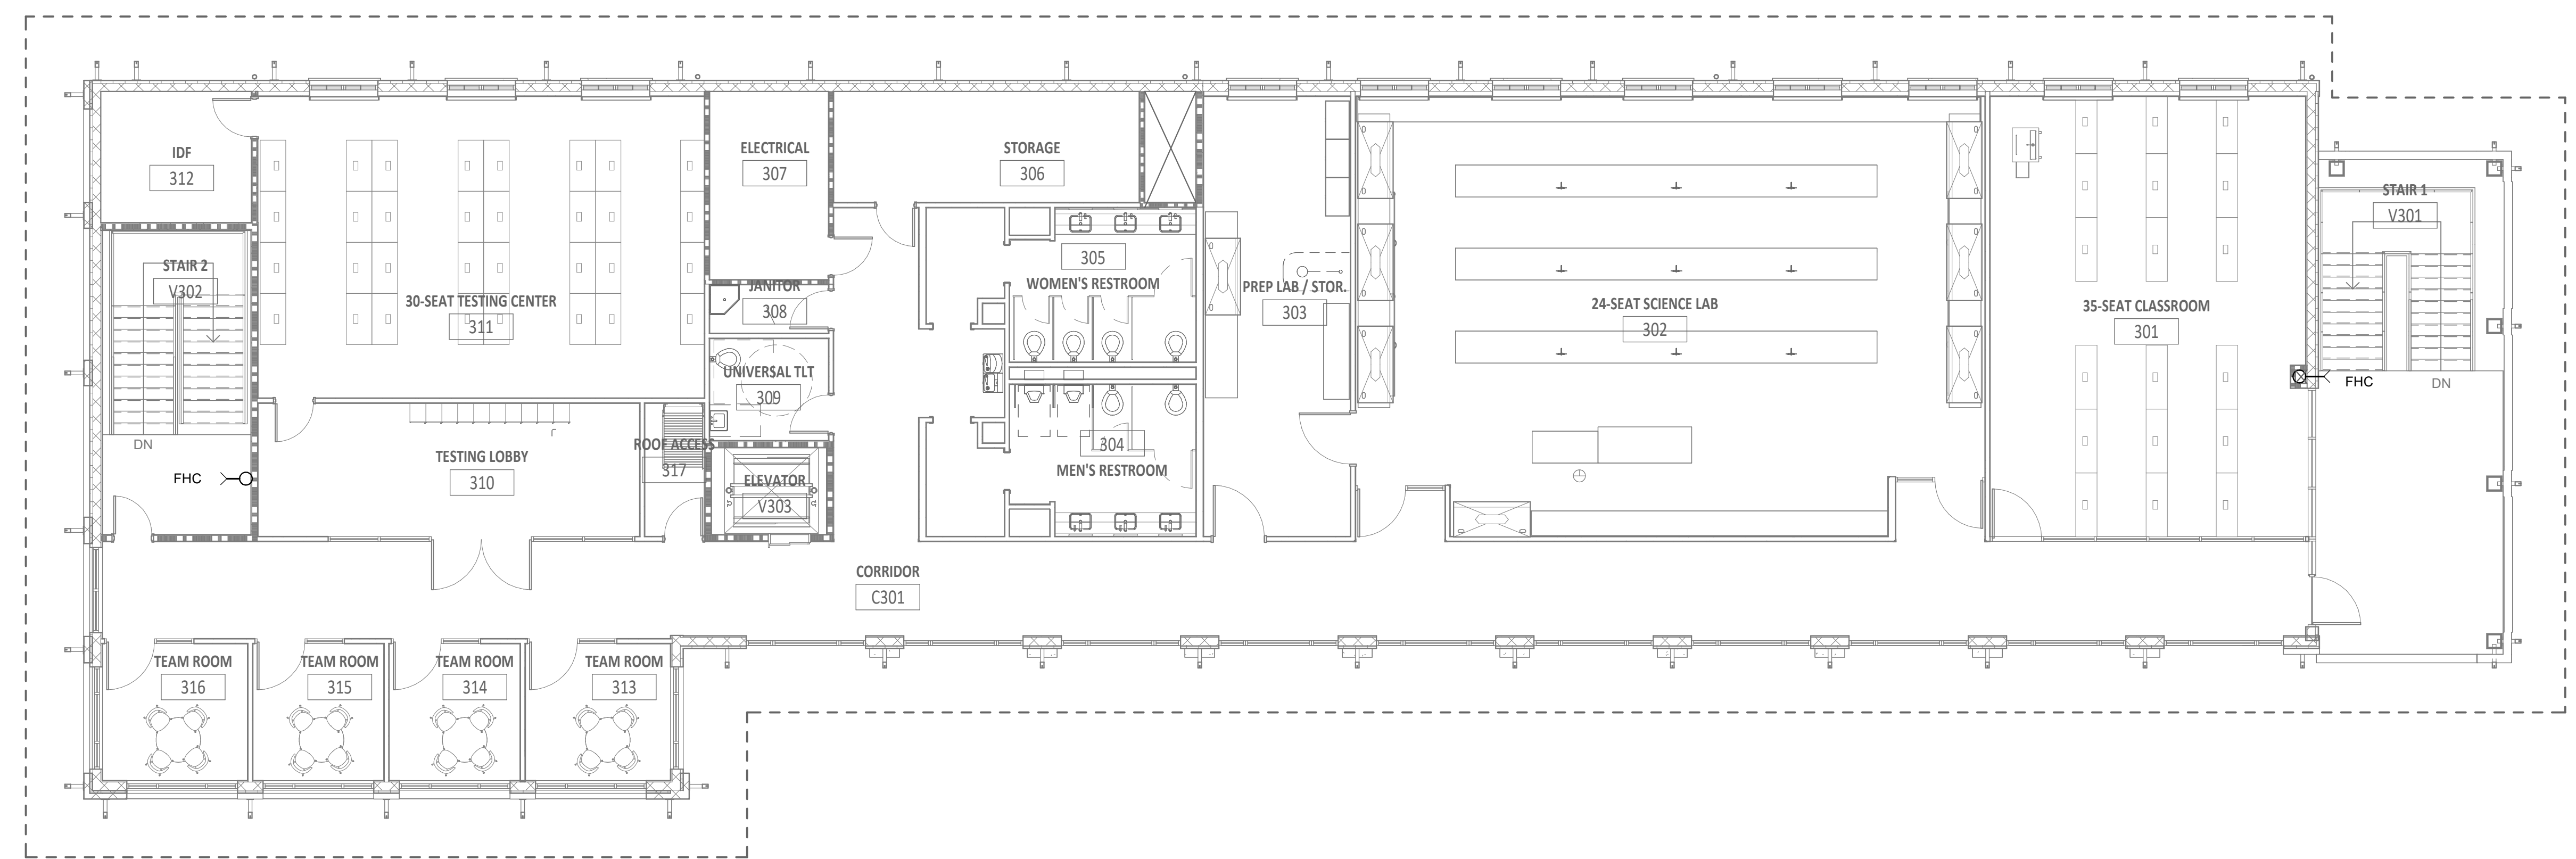

3 FIRE PROTECTION - NWFC BLDG LEVEL 3 FLOOR PLAN
SCALE: 1/8" = 1'-0"

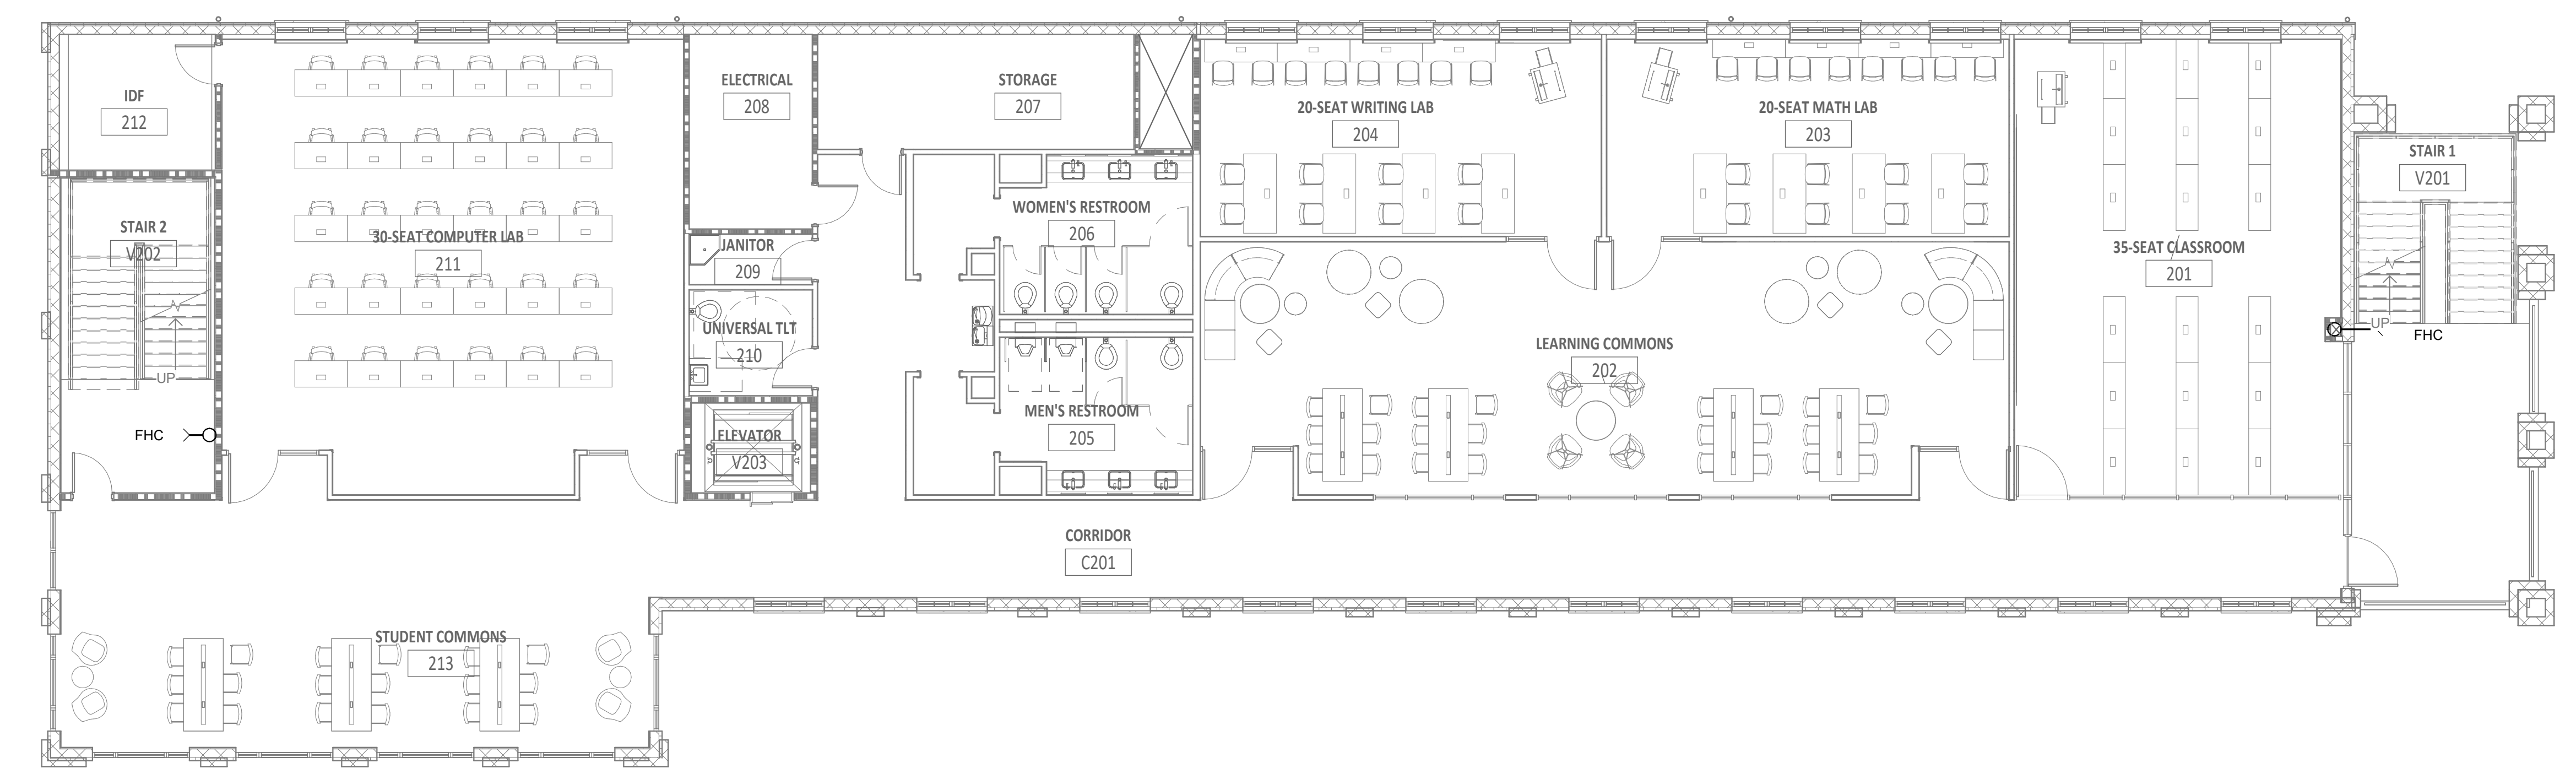

2 FIRE PROTECTION - NWFC BLDG LEVEL 2 FLOOR PLAN
SCALE: 1/8" = 1'-0"

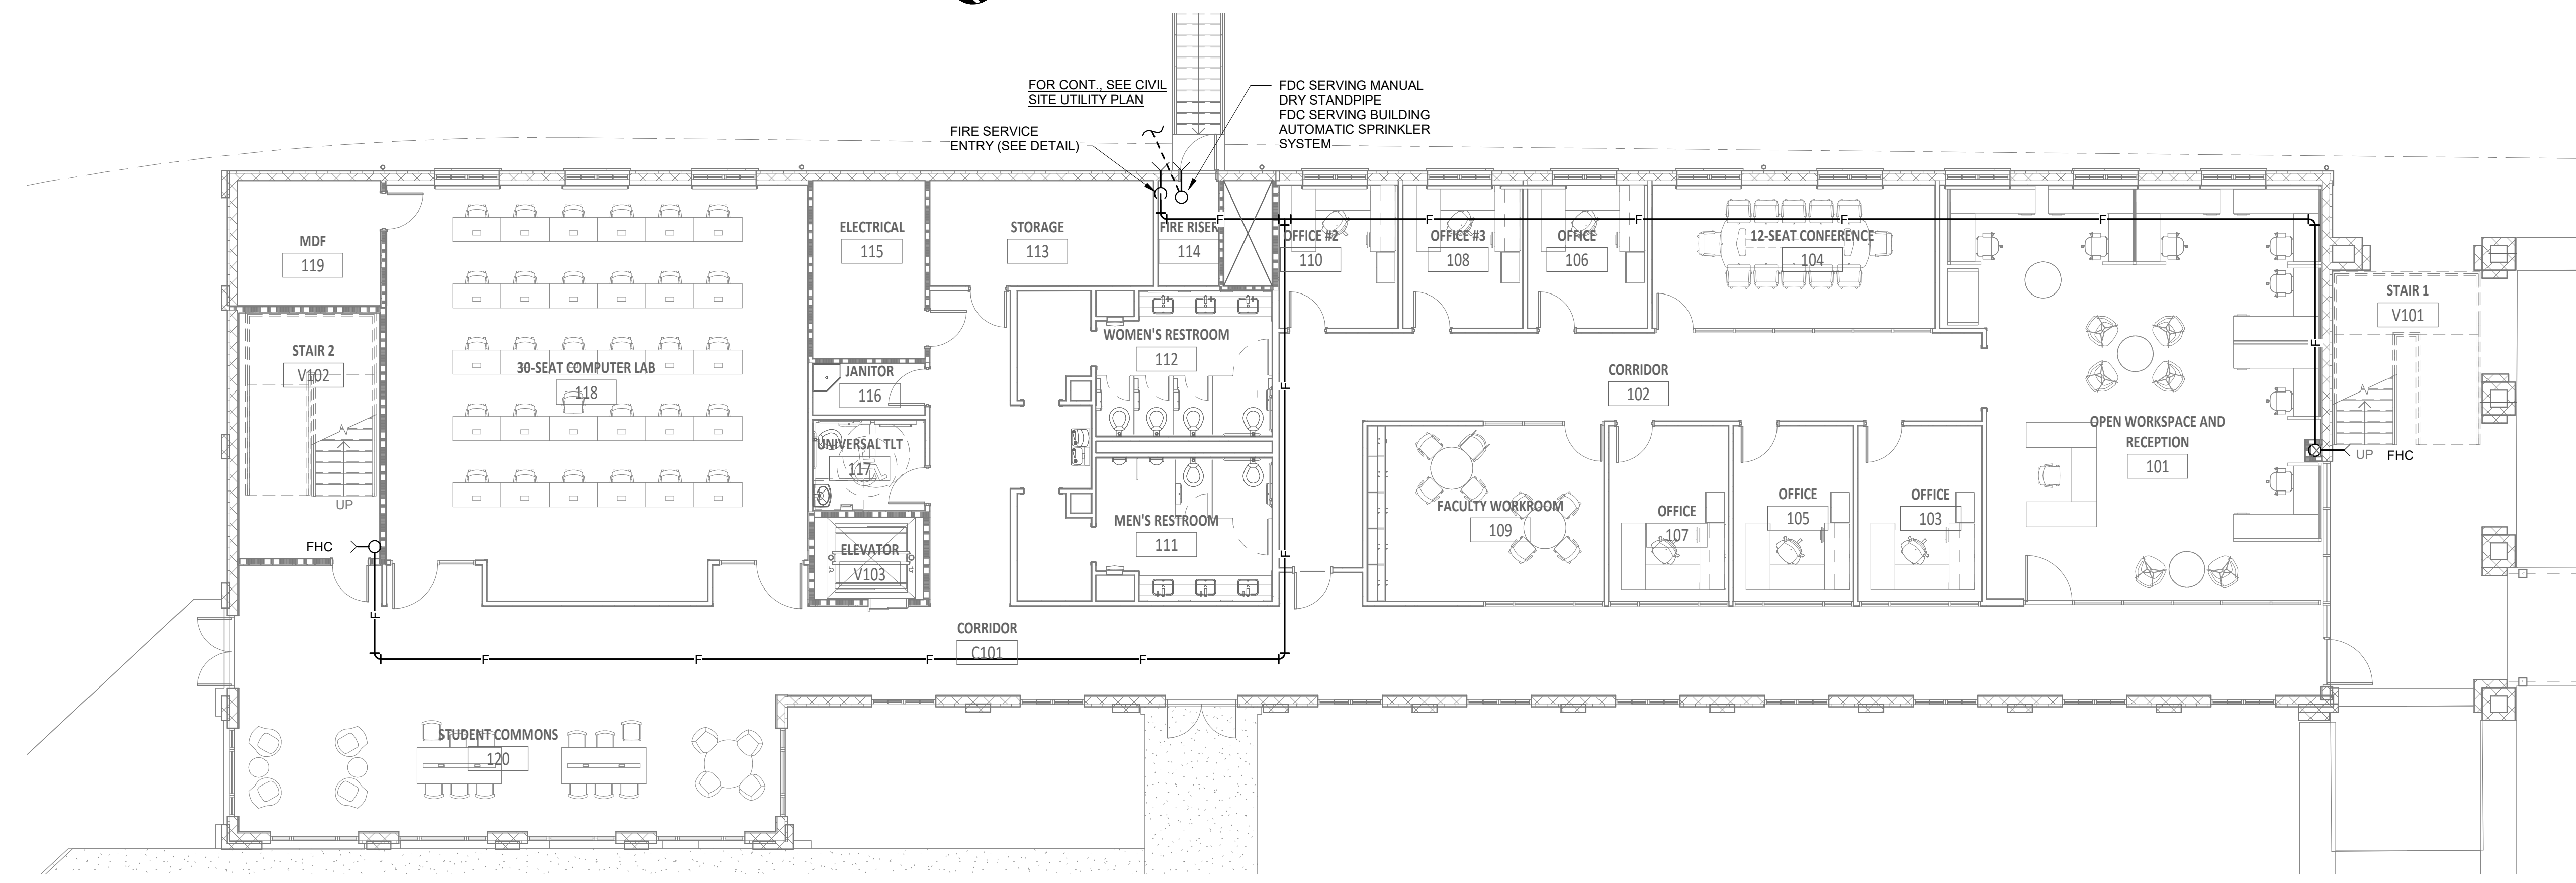

1 FIRE PROTECTION - NWFC BLDG LEVEL 1 FLOOR PLAN
SCALE: 1/8" = 1'-0"