



NOT FOR CONSTRUCTION

Dewberry
 2 Riverchase Office Plaza
 Suite 205
 Hoover, AL 35244
 (205) 988-2099
 www.dewberry.com
 Project Number:
 50166776
 State of Florida
 Certificate of Authorization No. 8794

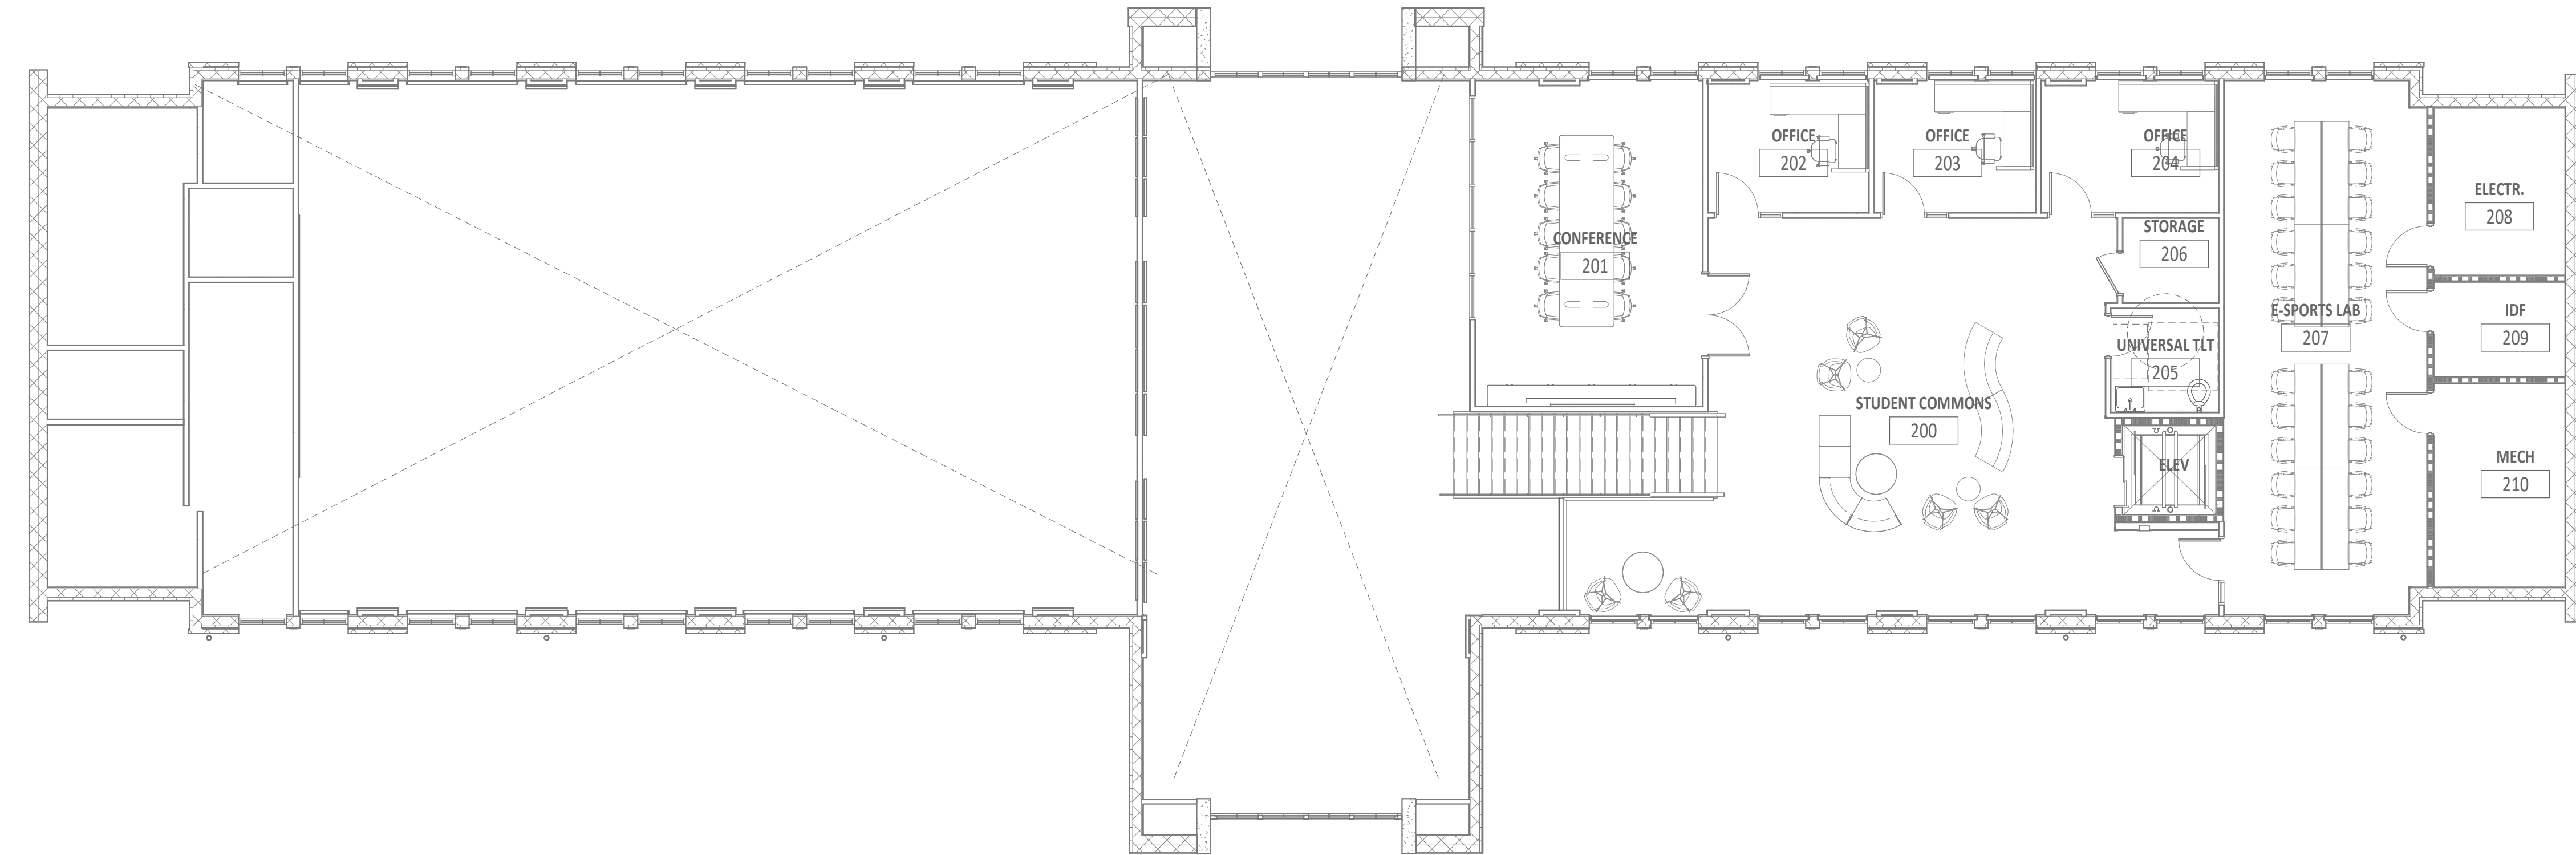

2 FIRE PROTECTION - SCHS ACCELERATOR LEVEL 2 FLOOR PLAN
 SCALE: 1/8" = 1'-0"

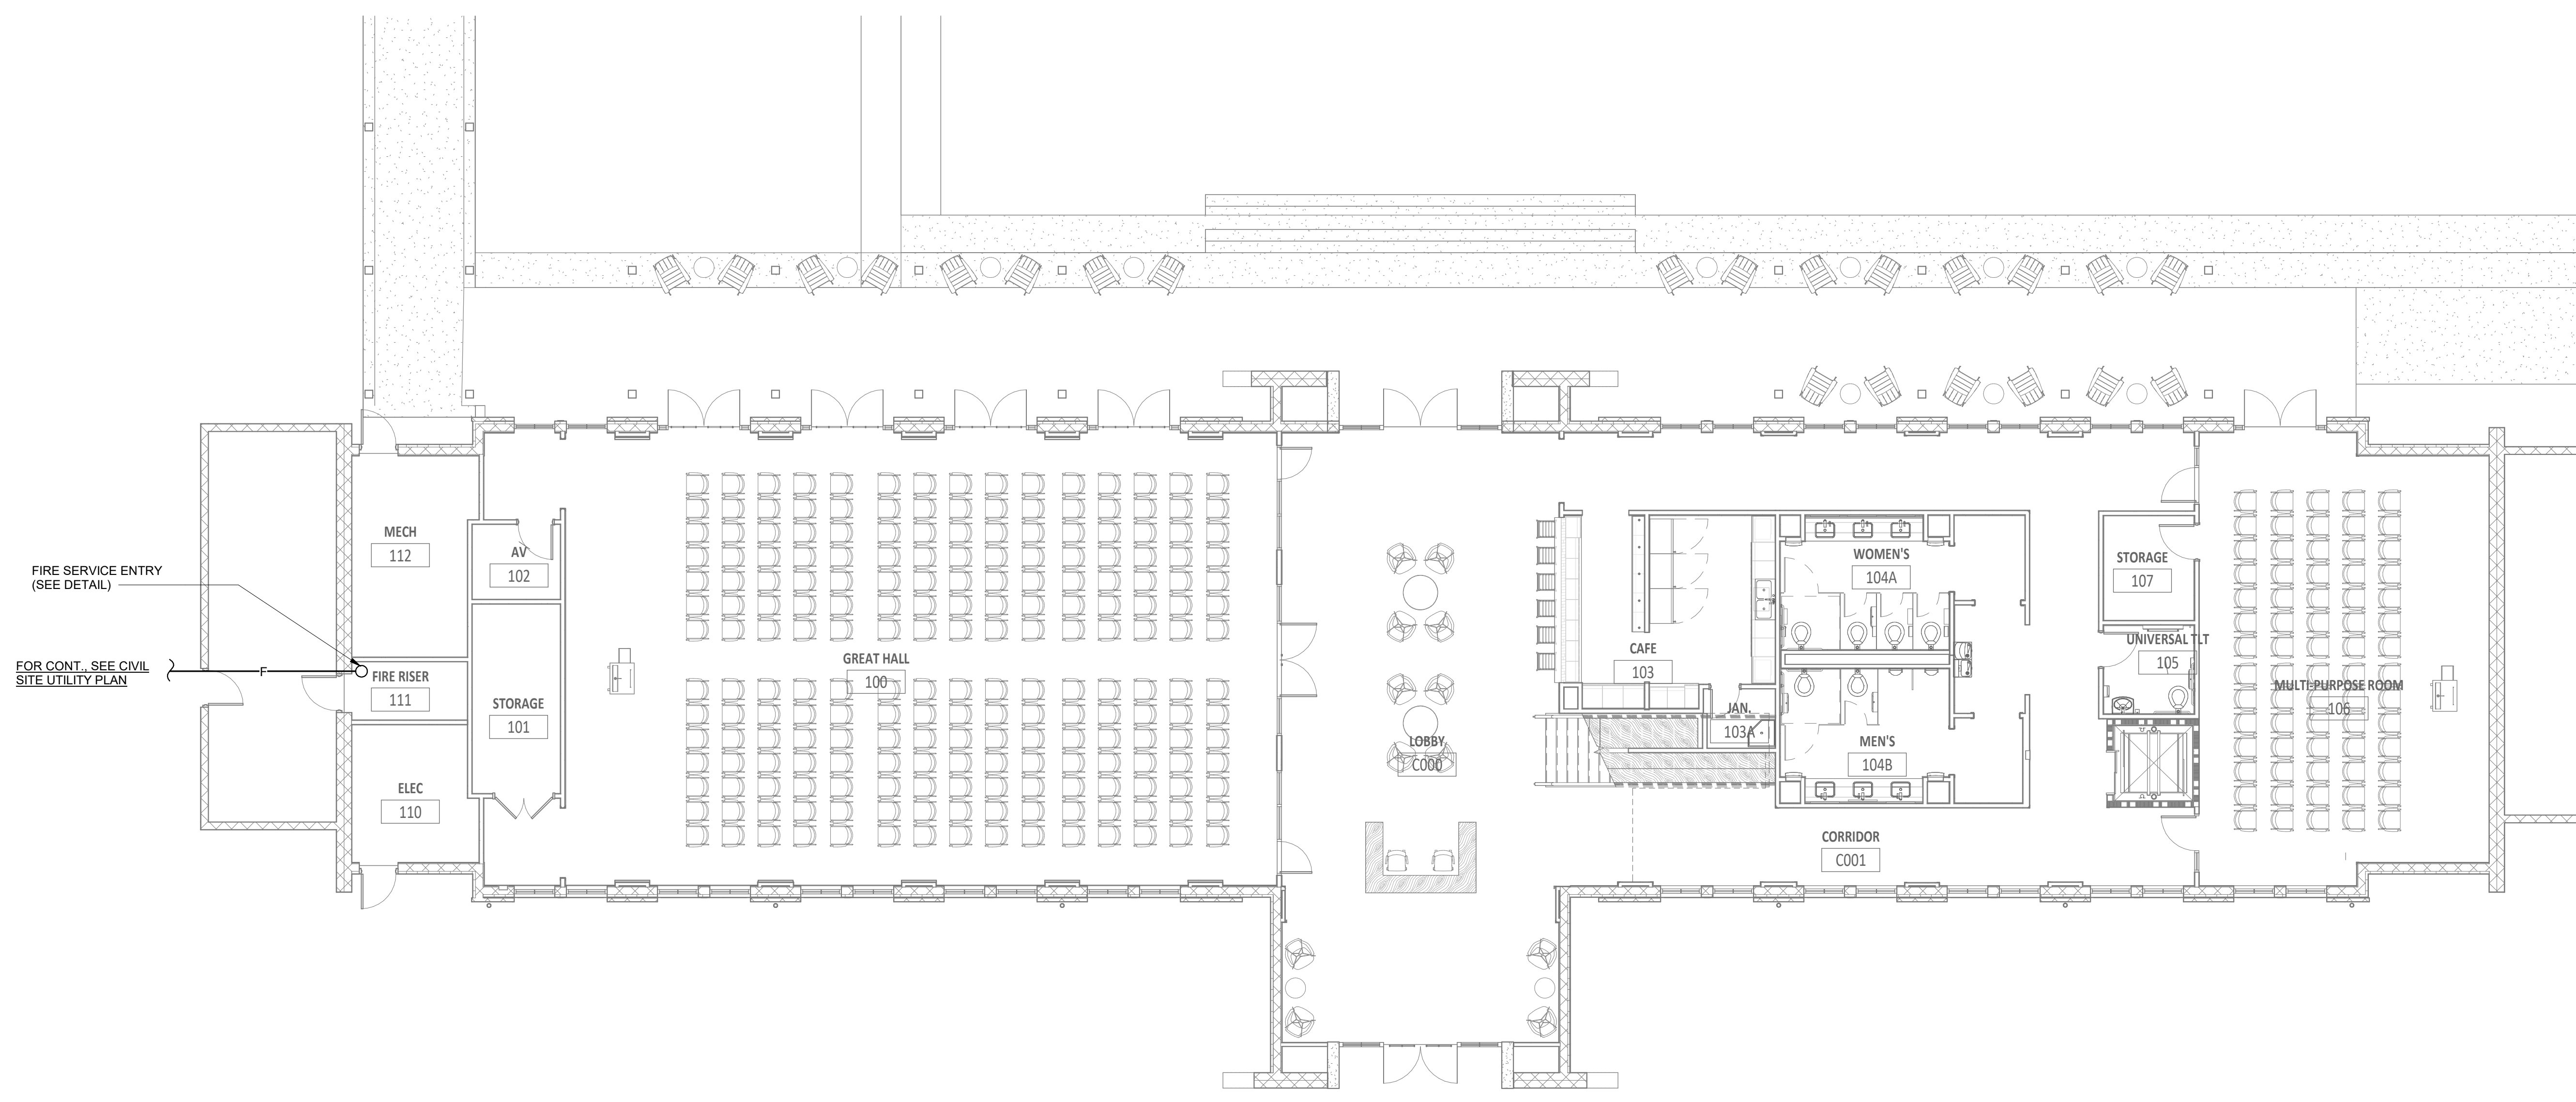

1 FIRE PROTECTION - SCHS ACCELERATOR LEVEL 1 FLOOR PLAN
 SCALE: 1/8" = 1'-0"

SCHS INTERCOLLEGIATE HIGH SCHOOL
DESIGN DEVELOPMENT SET
 SEACOAST COLLEGIATE HIGH SCHOOL
 109 GREEWAY TRAIL, SANTA ROSA BEACH, FL 32459
 22-007.00

KEY PLAN:
 ARCHITECT OF RECORD:

**WILLIAMS
 BLACKSTOCK
 ARCHITECTS**
 2204 FIRST AVENUE SOUTH, SUITE 200
 BIRMINGHAM, ALABAMA 35233

ISSUE DATE:
08/14/2023

REVISIONS:

NO.	DATE	DESCRIPTION

PROJECT NUMBER:
22-007.00

DRAWING TITLE:
**FIRE
 PROTECTION -
 SCHS
 ACCELERATOR
 LEVELS 1 & 2
 FLOOR PLANS**

FP-101