



New Ground Leases

Number	Bldg Size	Total Sq Ft
1	70x70	4900
2	70x70	4900
3	120x100	12000
4	100x85	8500
5	60x85	5100
6	45x45	2025
7	80x60	4800



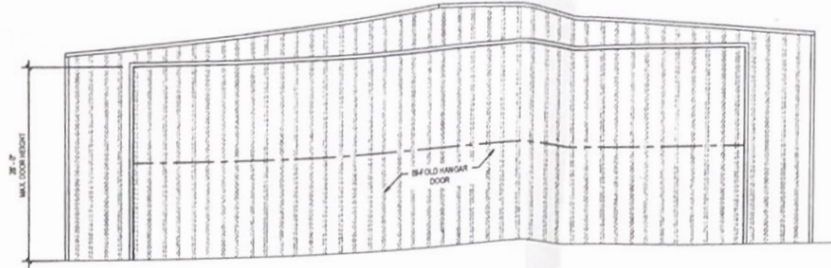

2 FRONT ELEVATION
SCALE: 1/8" = 1'-0"

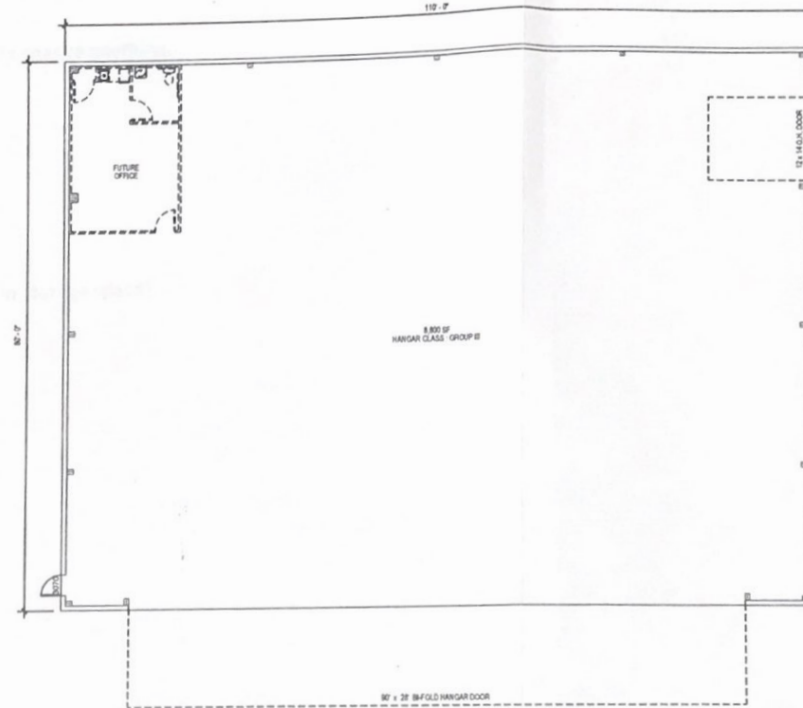

1 BUILDING PLAN
SCALE: 1/8" = 1'-0"

McLawnhorn
ENGINEERING, PLLC
Design - Engineering - Construction
One Commerce Sq. Suite 204
Washington, NC 27688
919.608.3738
NCEBEL's License # P-1590

REVIEW SET
NOT FOR CONSTRUCTION


This drawing and the design contained herein are the property of McLawnhorn Engineering, PLLC. Reproduction or use of this drawing without written consent is prohibited.

REV	DATE	DESCRIPTION


BUILDING and ELEVATION PLAN


THE HANGAR
MICHAEL J. SMITH FIELD
CARTERET COUNTY - BEAUFORT AIRPORT

DESIGNED BY:	KTB
CHECKED BY:	CPM
ISSUE DATE:	10/20/15
PROJECT NUMBER:	2109
SHEET:	B1

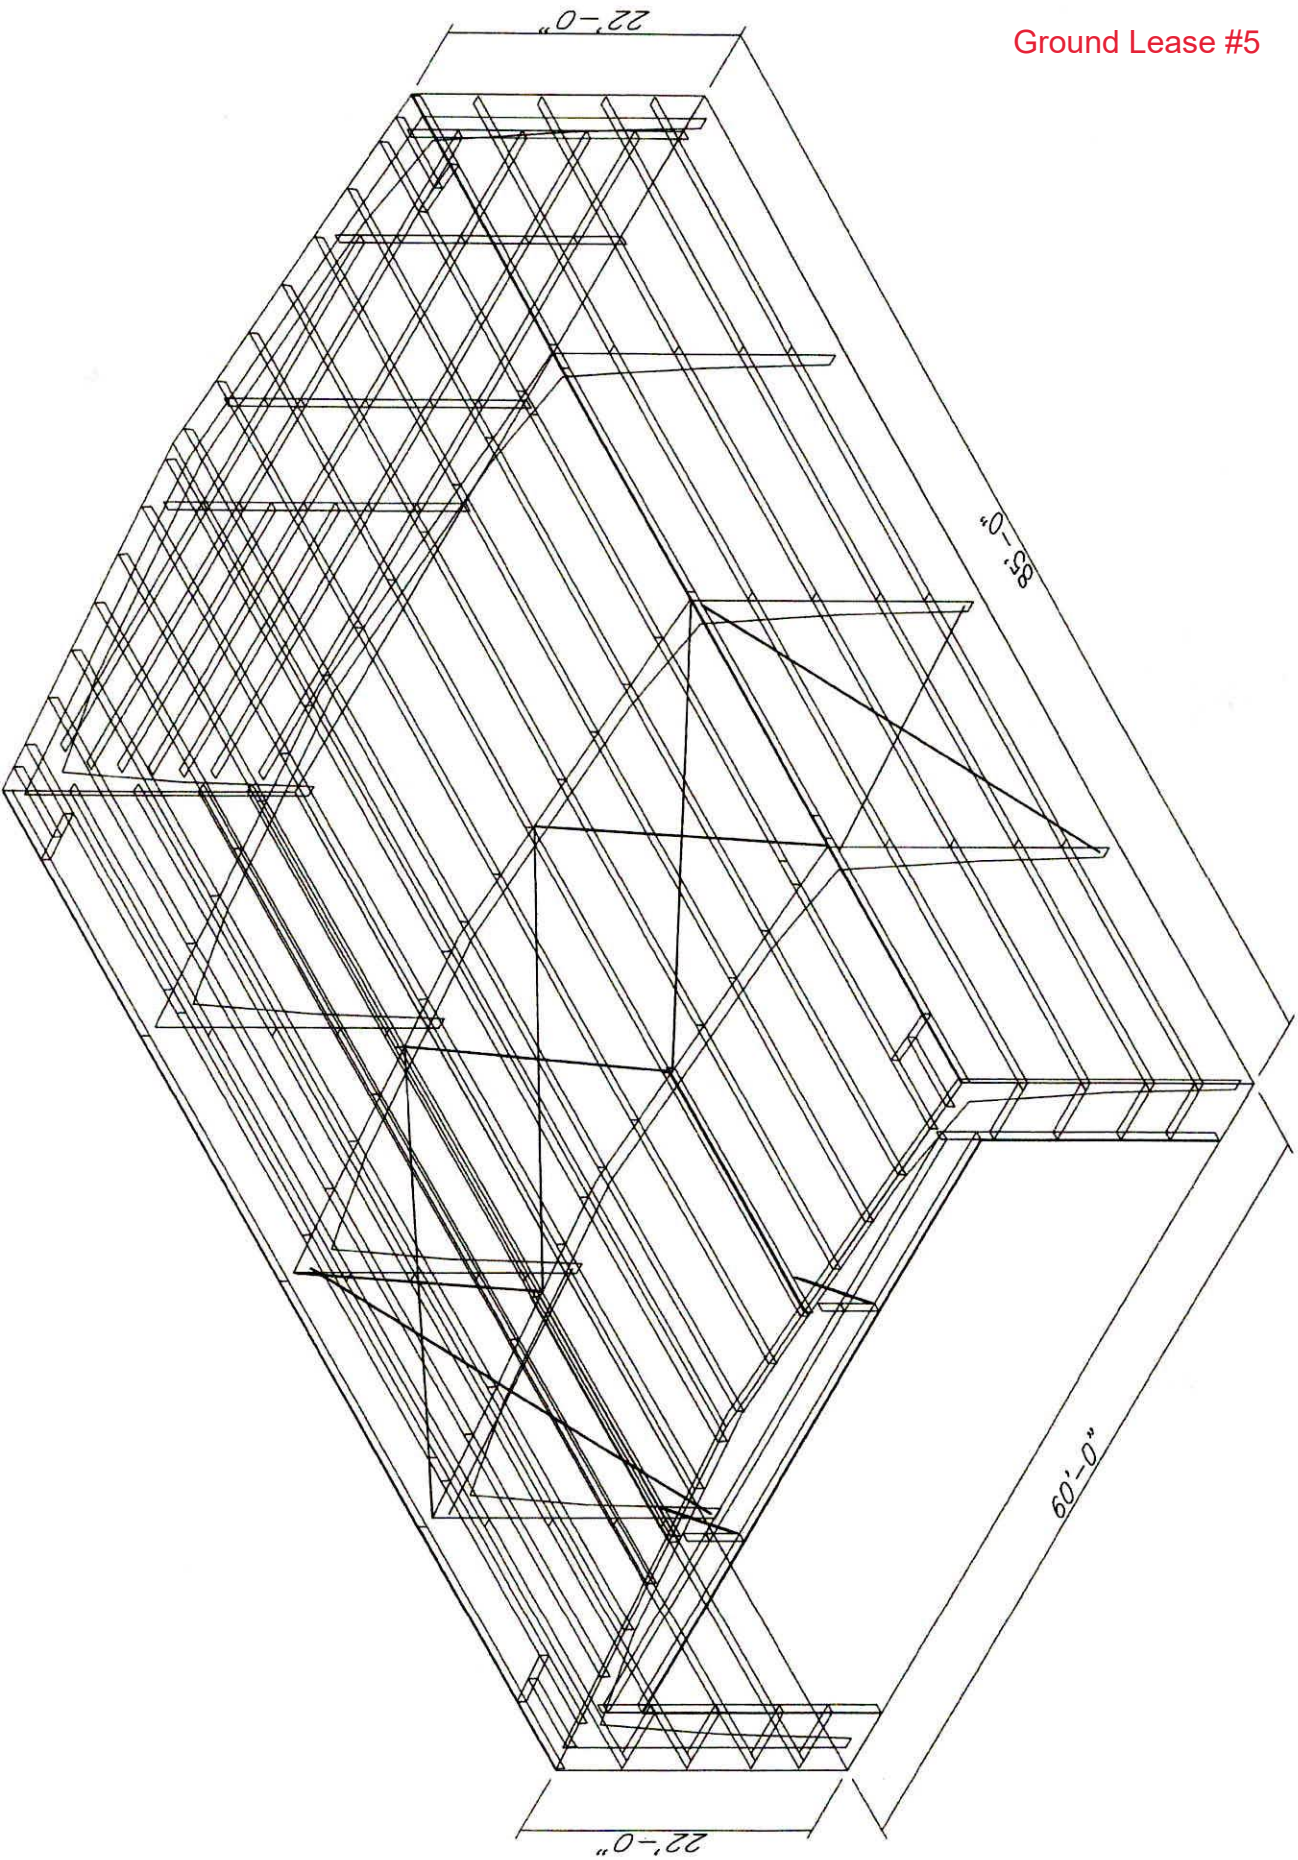

Ground Lease #6

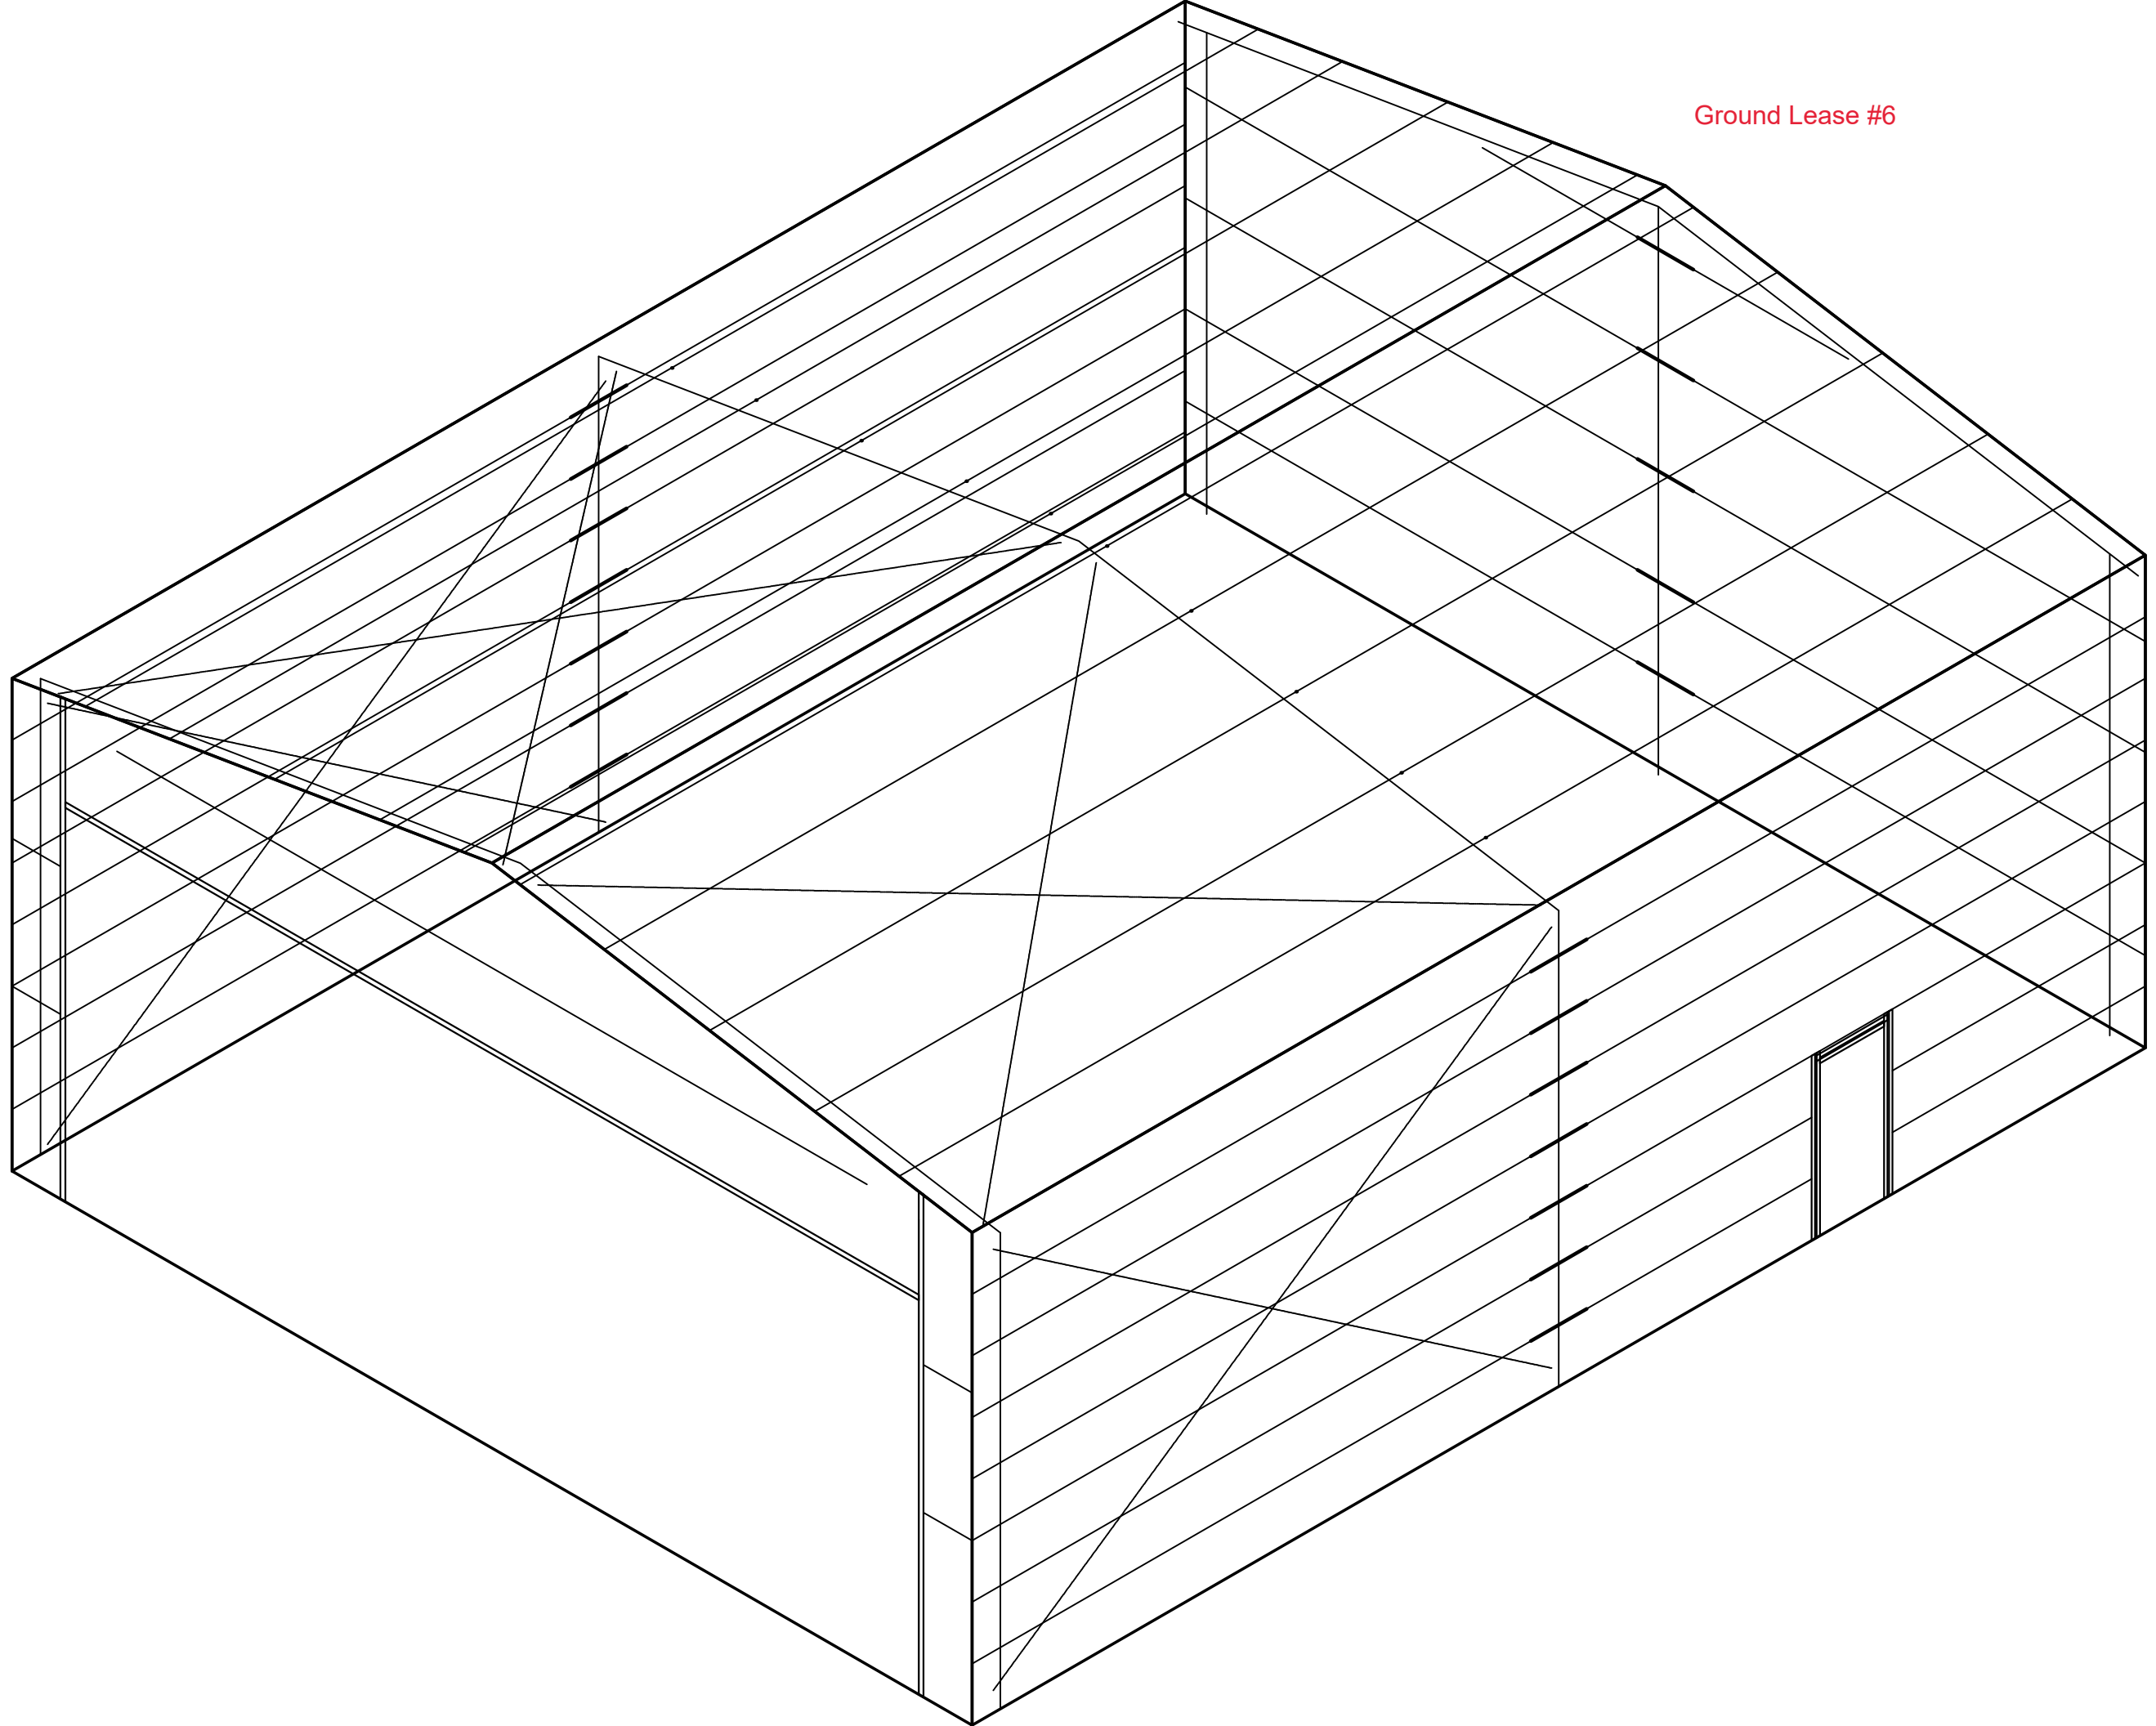

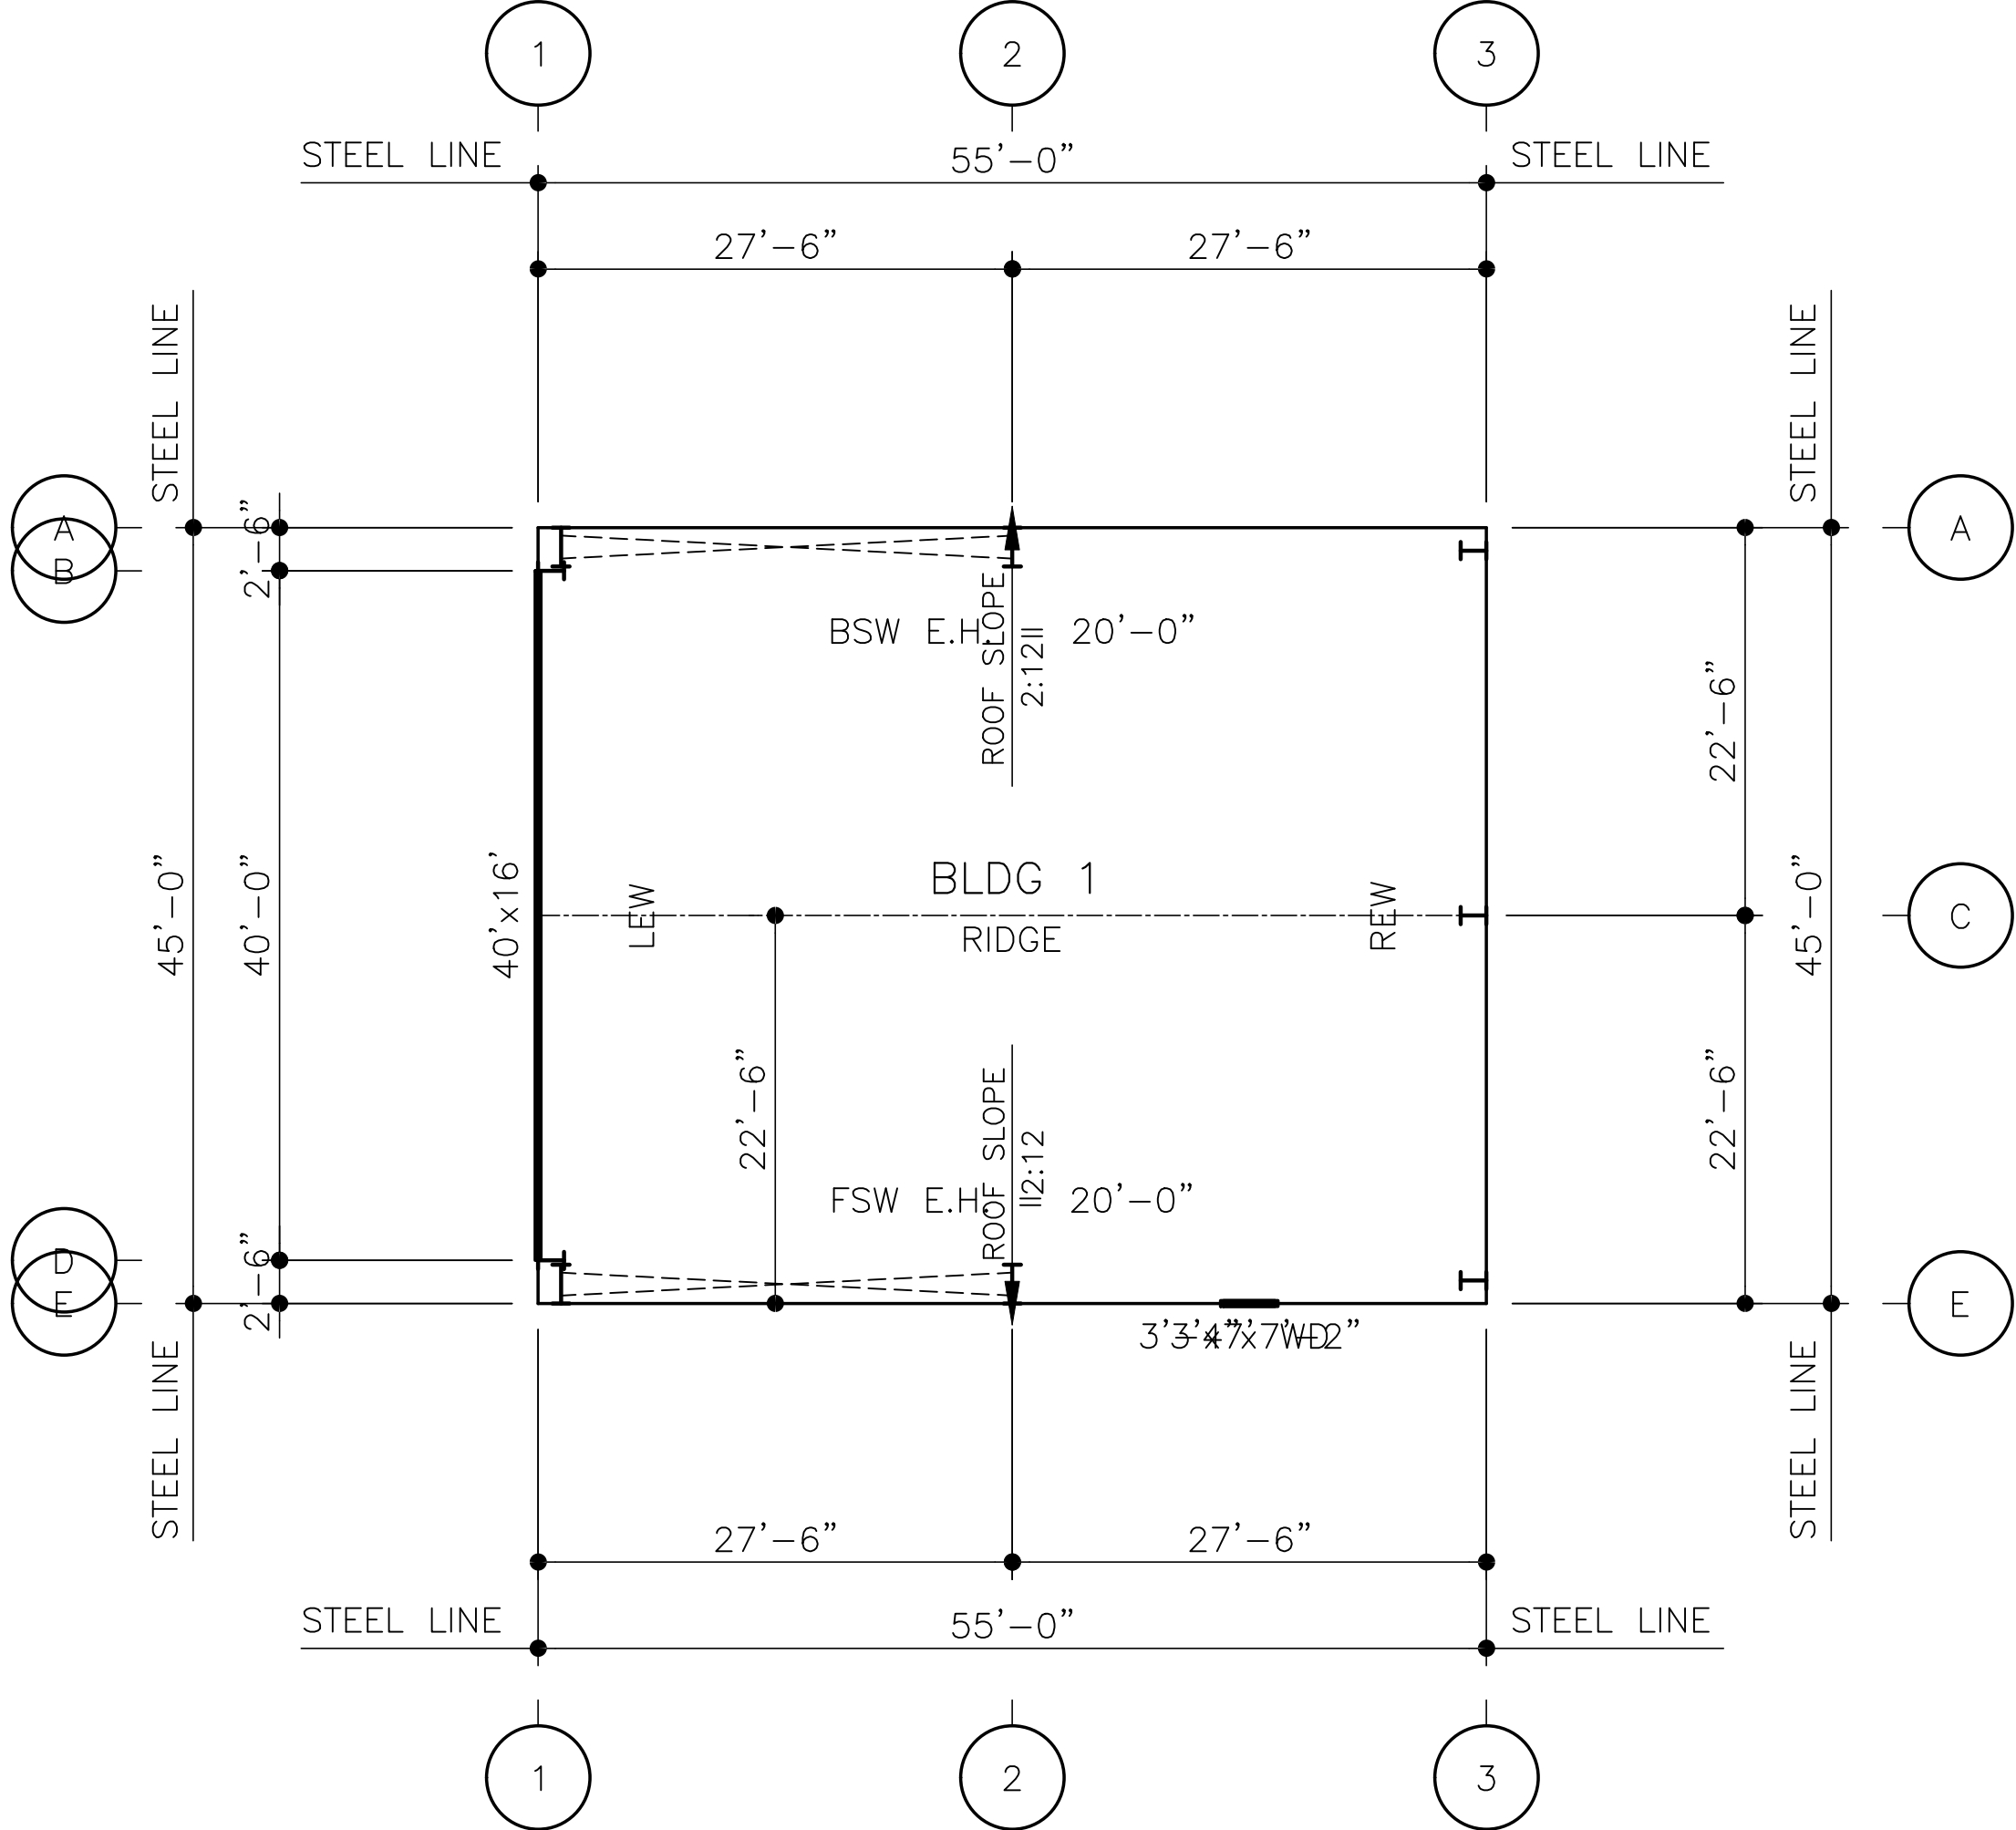


DO NOT USE FOR FINAL CONSTRUCTION


SHEET TITLE: PRELIMINARY FLOOR PLAN

SHEET NUMBER: FP1

PROJECT NAME: NC HANGAR
BEAUFORT, NC

CUSTOMER NAME: MY METAL WHOLESALE SUPPLY
CLOVIS, NM

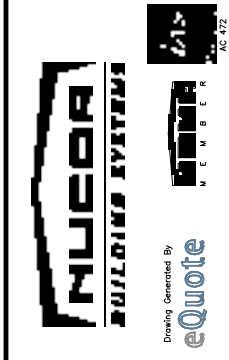

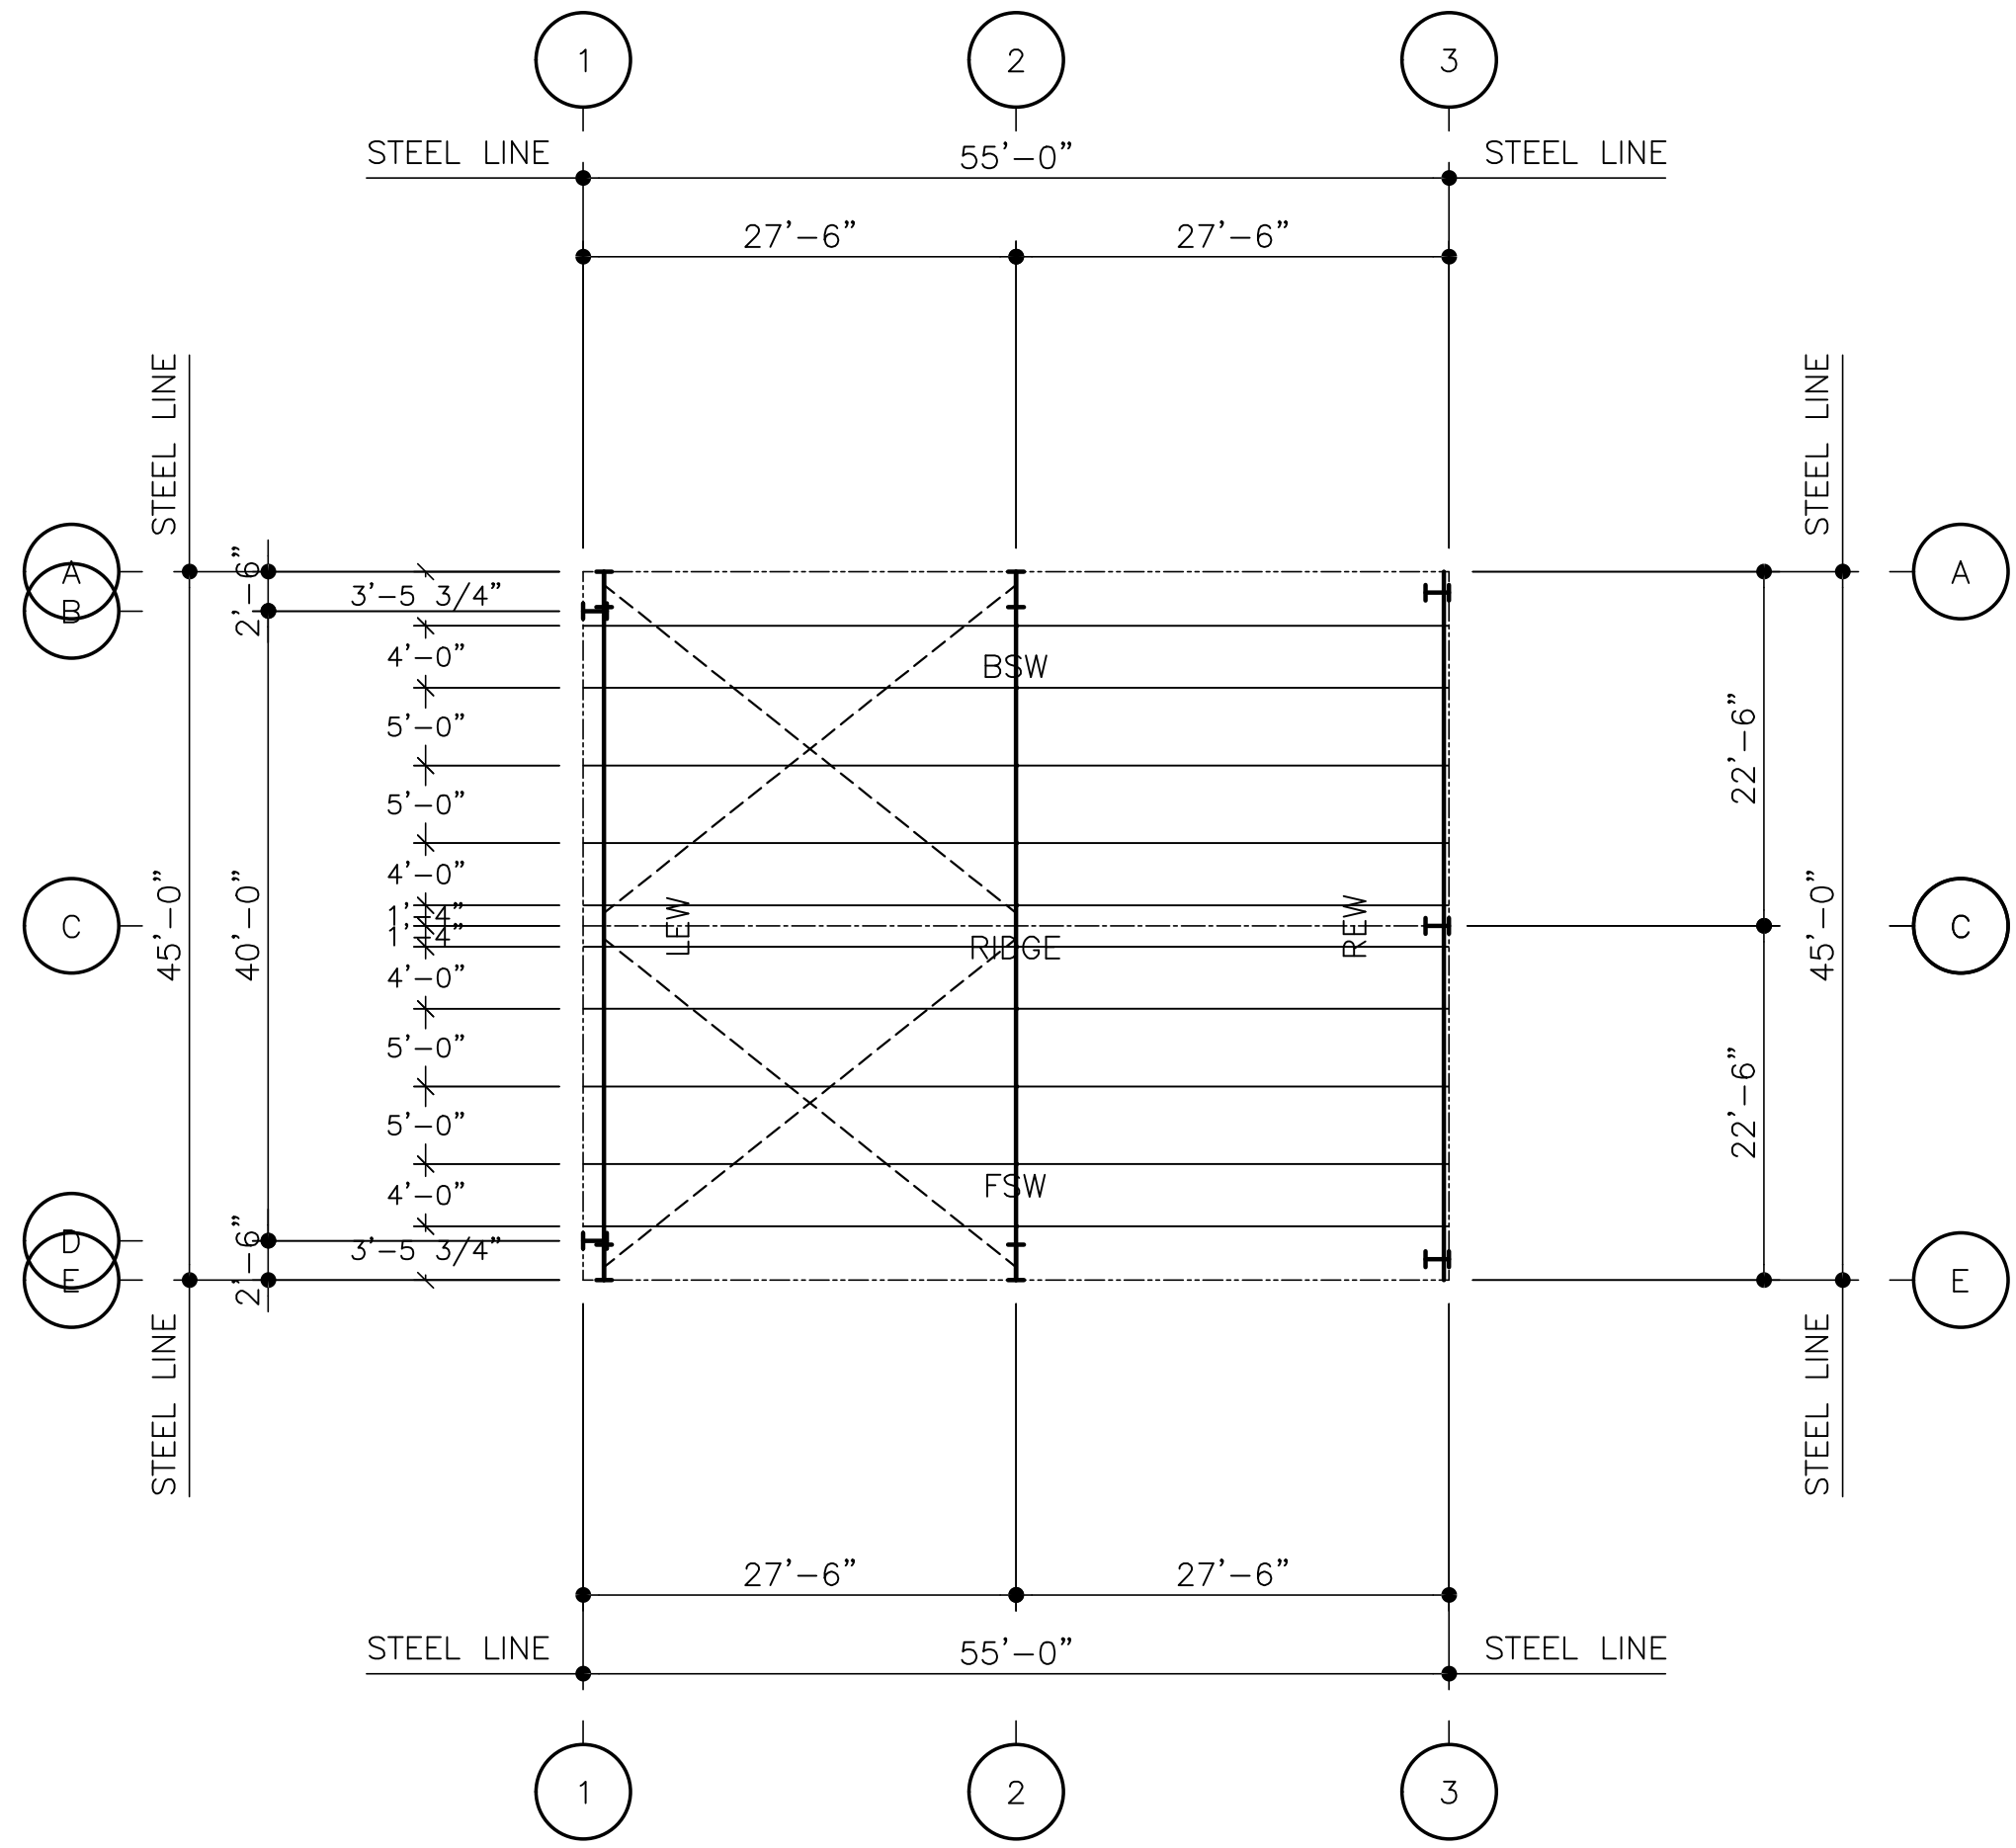

BLDG 1 ROOF FRAMING PLAN

DO NOT USE FOR FINAL CONSTRUCTION

SHEET TITLE: 3/22/2022 12:24 PM
PRELIMINARY ROOF FRAMING PLAN


SHEET NUMBER: RF1
QUOTE NUMBER: TOB-22021

PROJECT NAME:


NC HANGAR
BEAUFORT, NC

CUSTOMER NAME:

MY METAL WHOLESALE SUPPLY
CLOVIS, NM

 


KEY PLAN

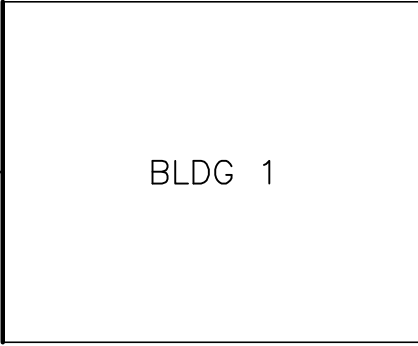


FRAMED OPENING SCHEDULE

ID	QTY	WIDTH	HEIGHT	SILL HEIGHT	LOCATED
1	1	40'-0"	16'-0"	0'-0"	FACTORY

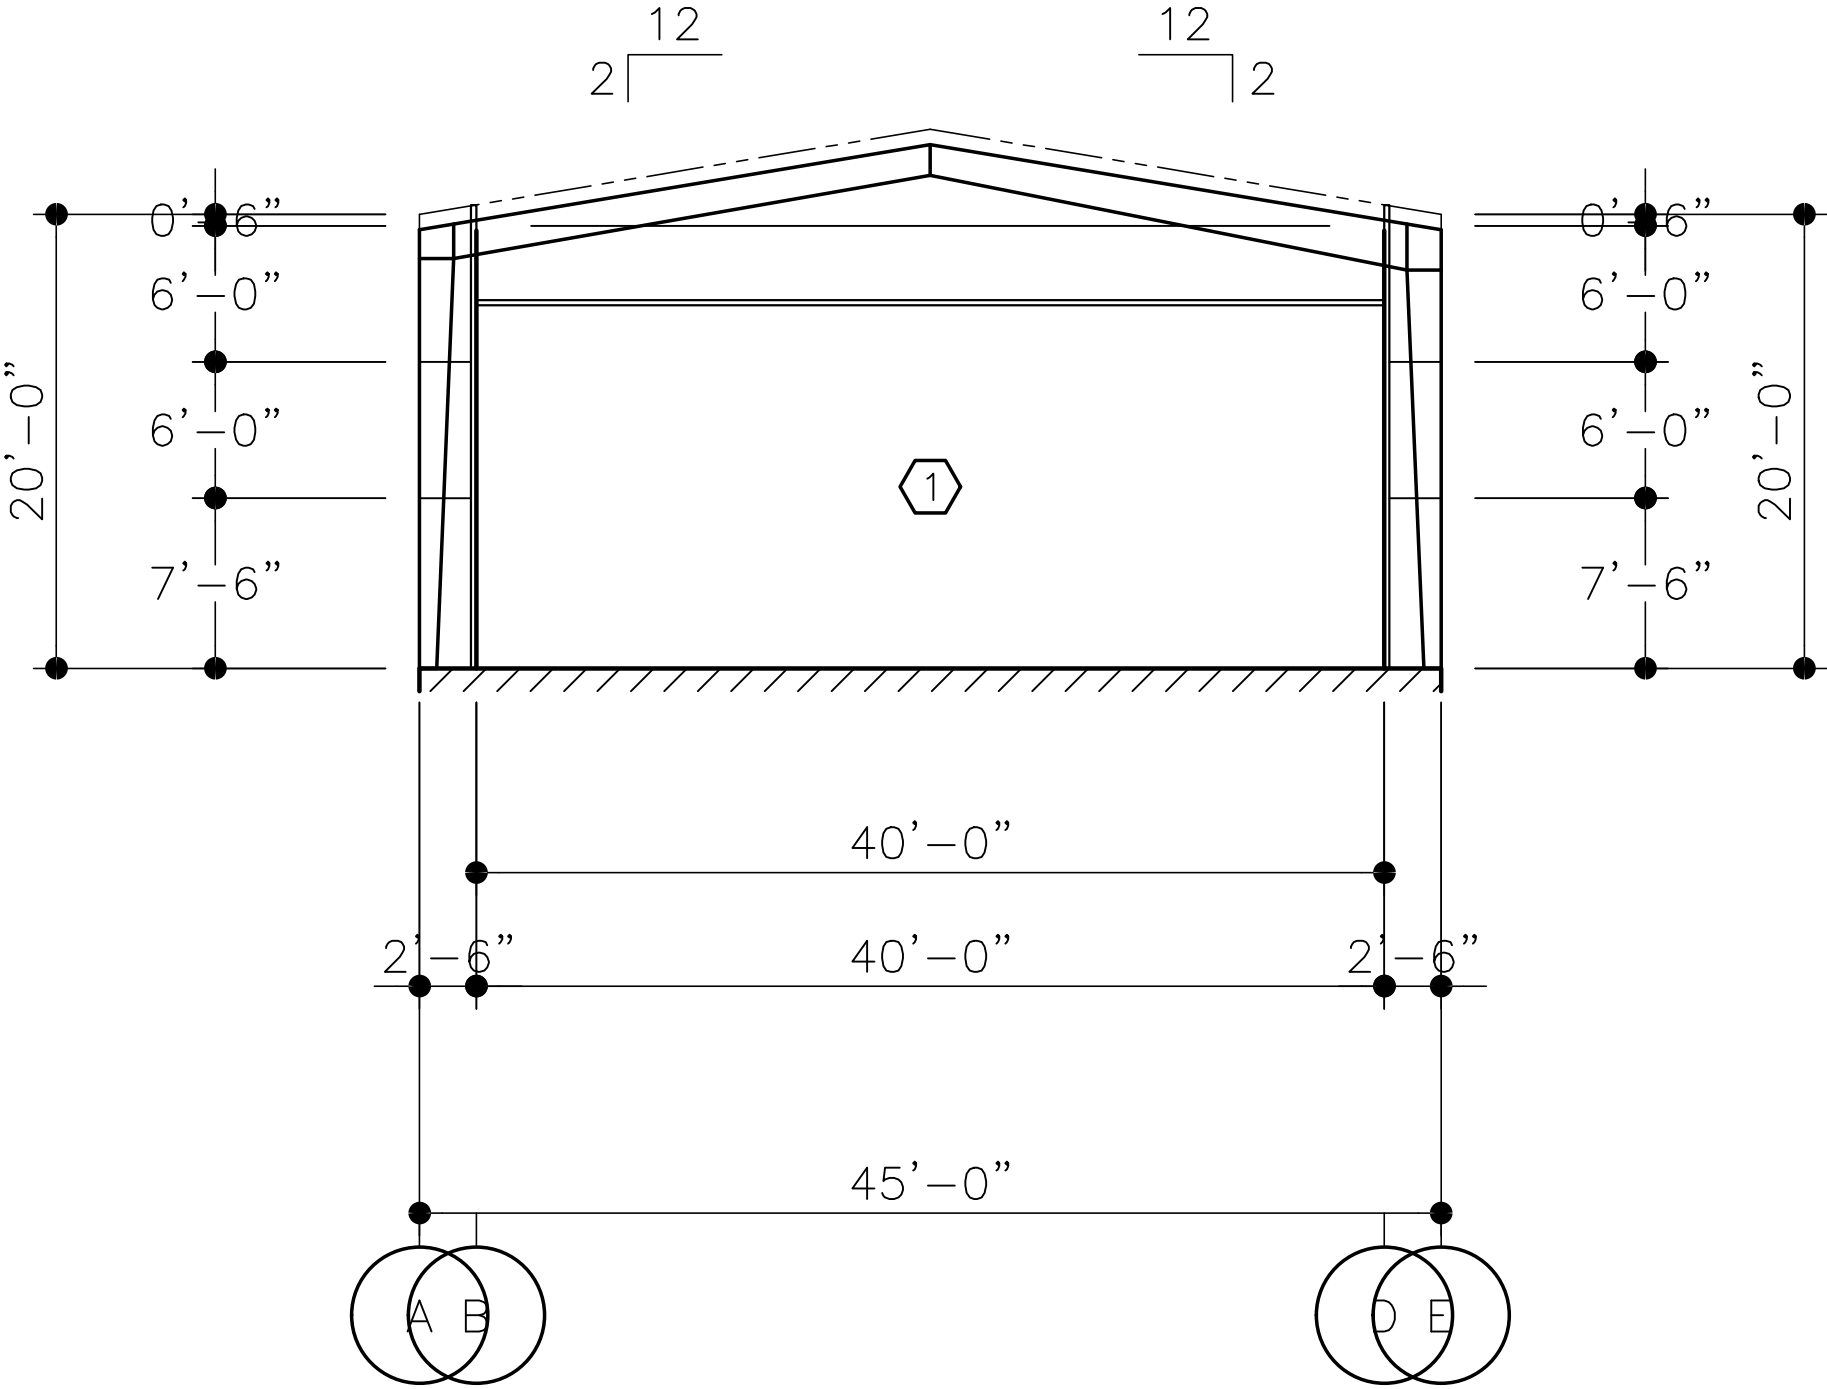

ELEVATION AT LINE 1

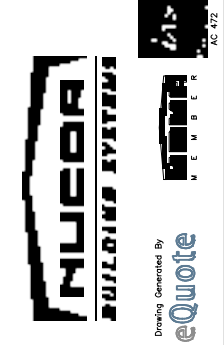

PROJECT NAME:

NC HANGAR
BEAUFORT, NC

CUSTOMER NAME:

MY METAL WHOLESALE SUPPLY
CLOVIS, NM

DO NOT USE FOR FINAL CONSTRUCTION


SHEET TITLE: 3/22/2022 12:24 PM

PRELIMINARY STRUCTURAL ELEVATIONS

SHEET NUMBER: QUOTE NUMBER:

ST5 TOB-22021


KEY PLAN

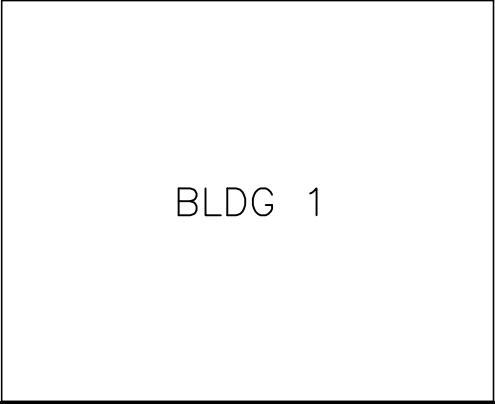


BLDG 1

FRAMED OPENING SCHEDULE

<div><div></div><div>D</div></div>	QTY	WIDTH	HEIGHT	SILL HEIGHT	LOCATED
1	1	3'-4"	7'-2"	0'-0"	FACTORY

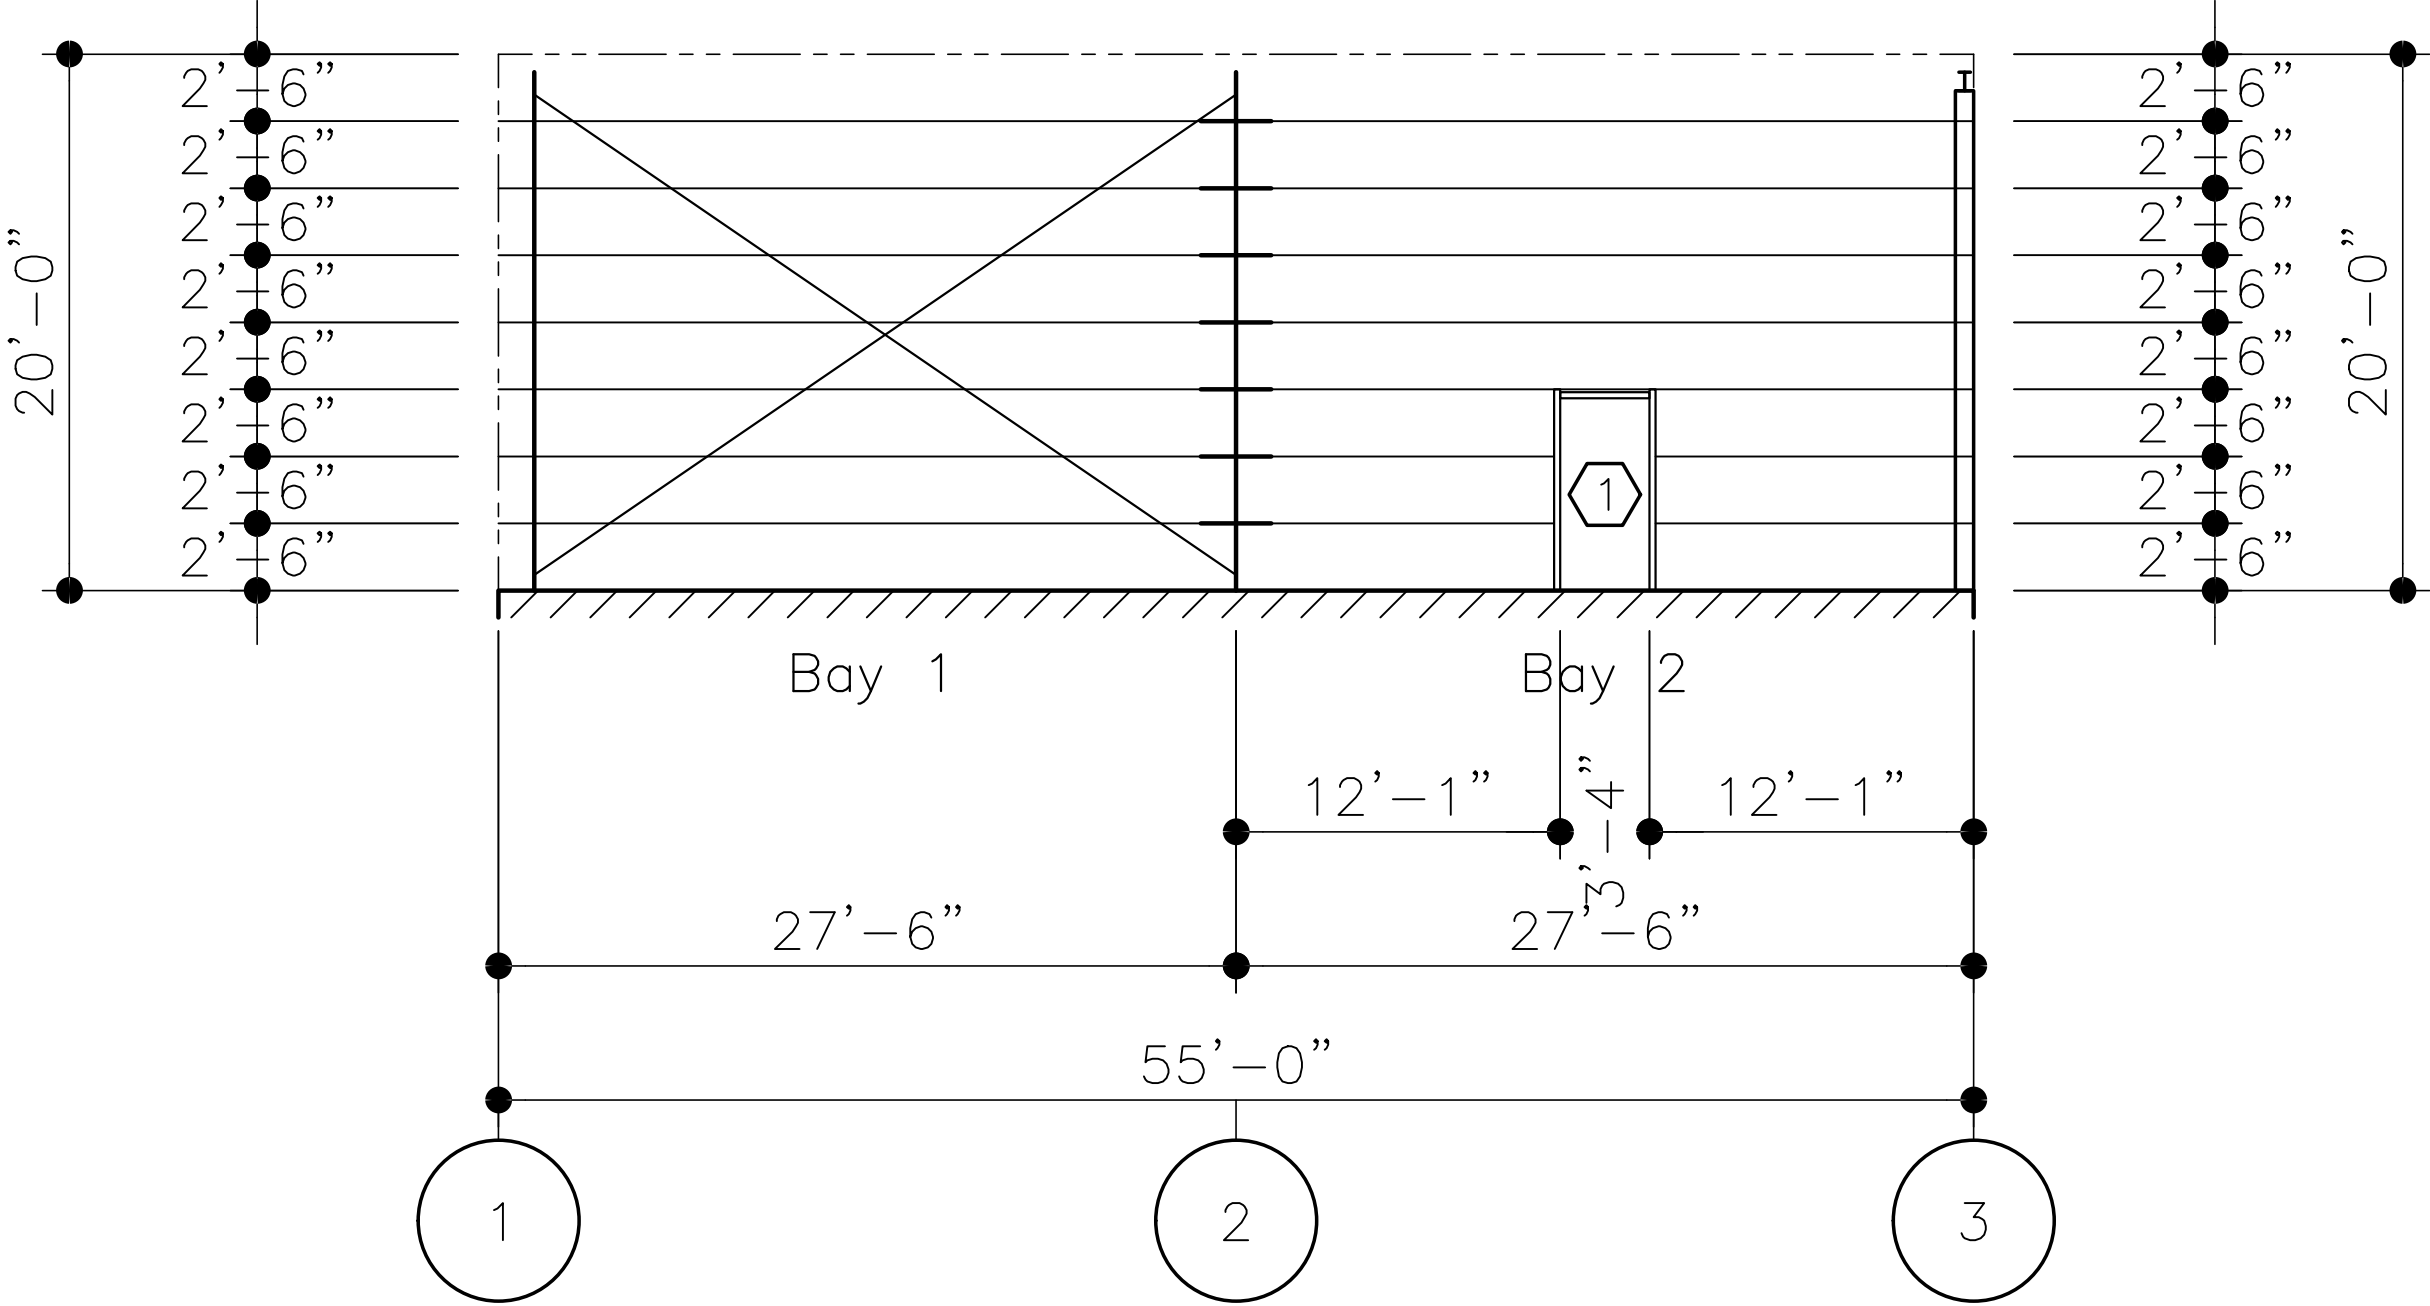

ELEVATION AT LINE E

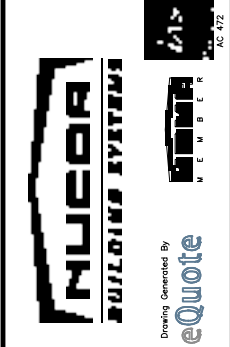

PROJECT NAME:

NC HANGAR
BEAUFORT, NC

CUSTOMER NAME:

MY METAL WHOLESALE SUPPLY
CLOVIS, NM

DO NOT USE FOR FINAL CONSTRUCTION

SHEET TITLE:

PRELIMINARY STRUCTURAL ELEVATIONS

SHEET NUMBER:


ST6

QUOTE NUMBER:

TOB-22021

3/22/2022 12:24 PM

KEY PLAN

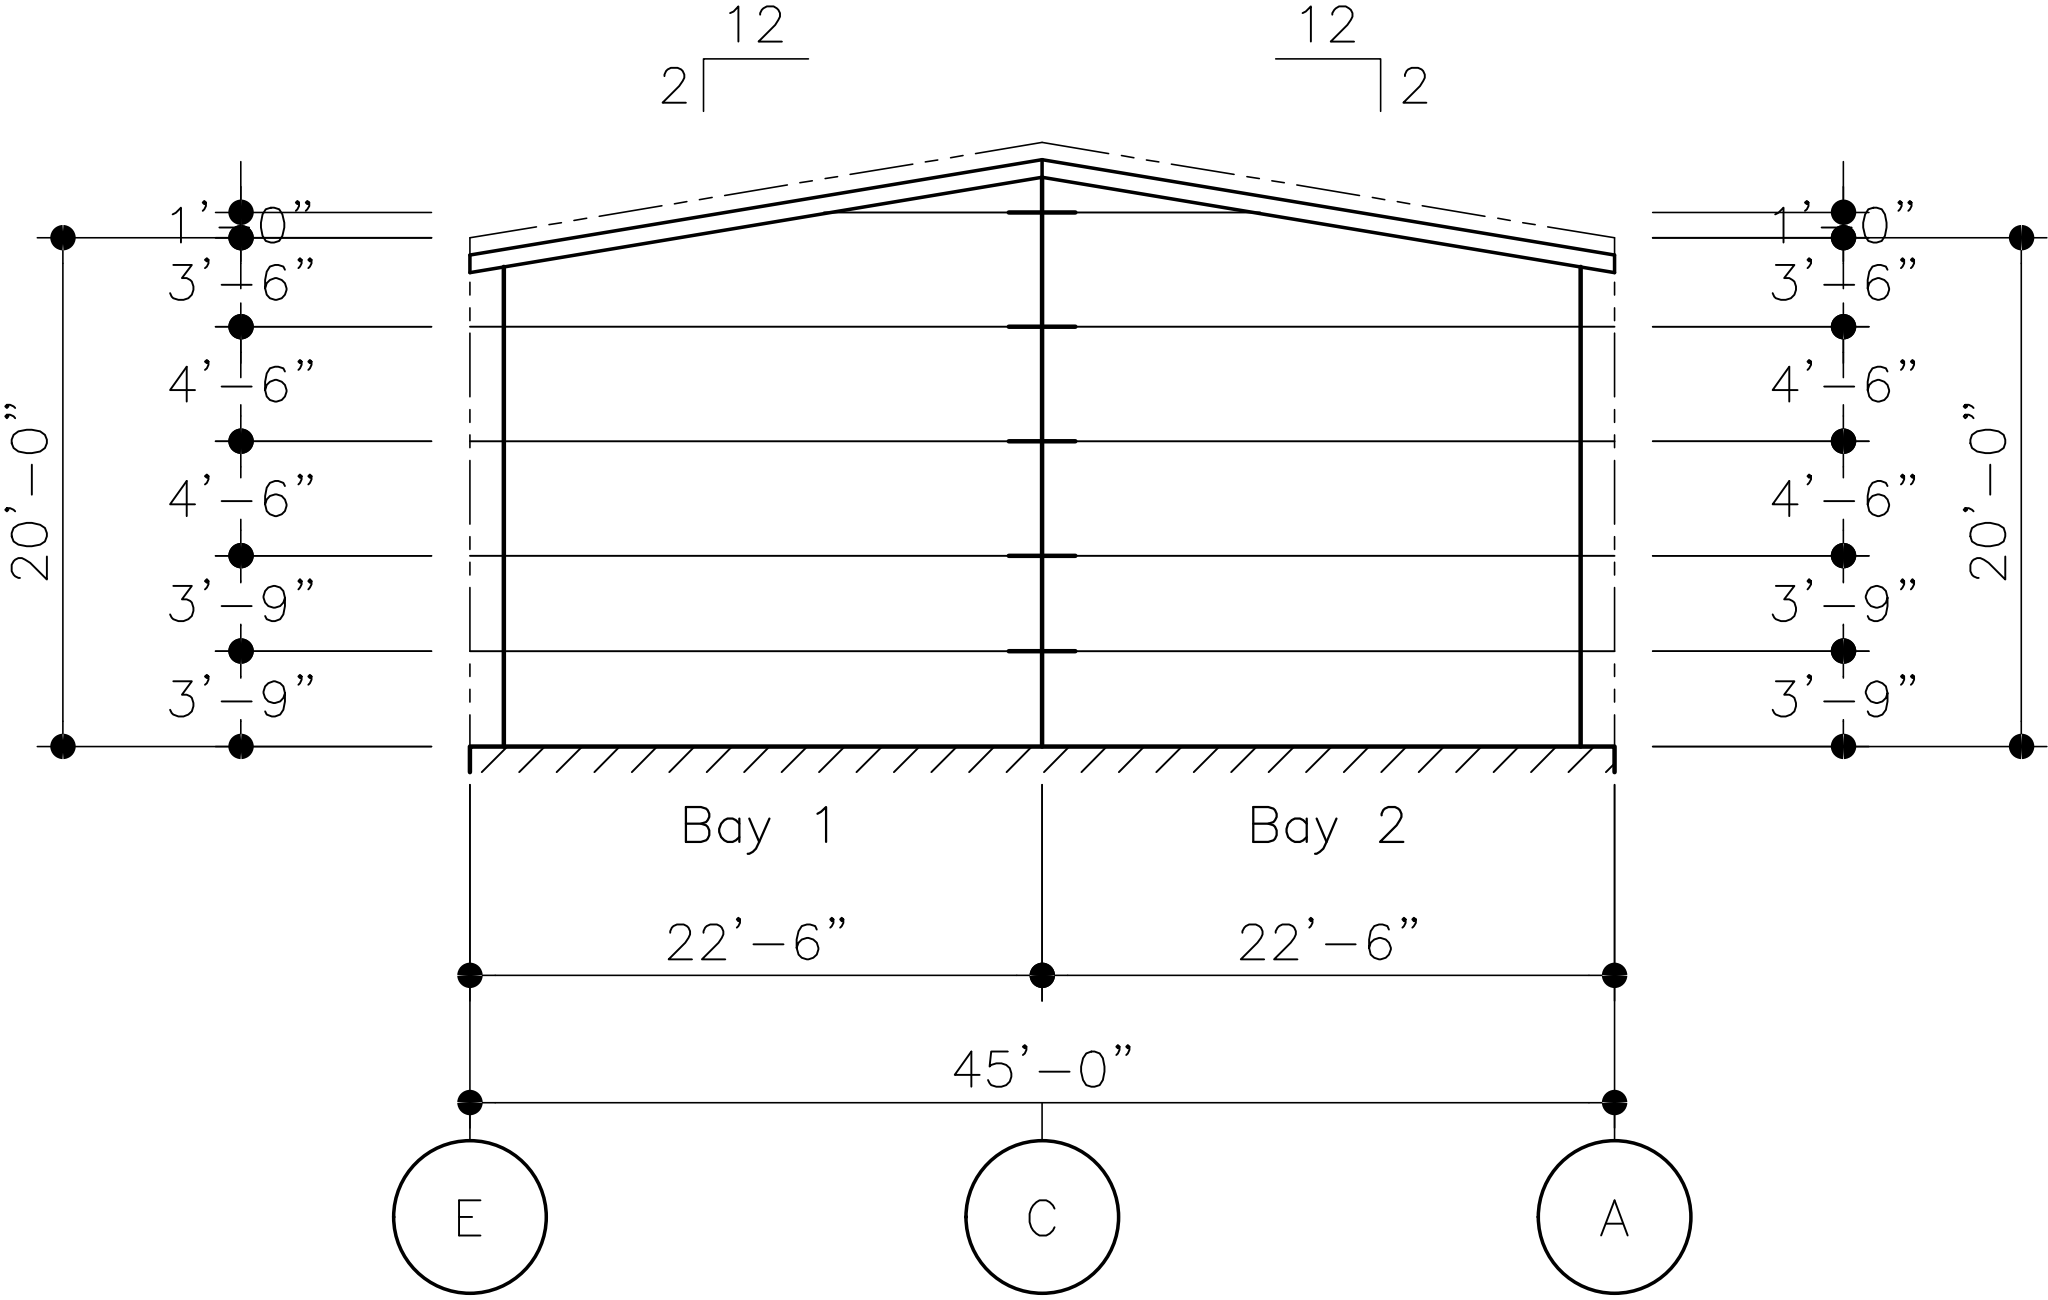

ELEVATION AT LINE 3

DO NOT USE FOR FINAL CONSTRUCTION

SHEET TITLE: 3/22/2022 12:24 PM

PRELIMINARY STRUCTURAL ELEVATIONS

SHEET NUMBER: QUOTE NUMBER: TOB-22021

ST7

PROJECT NAME:

NC HANGAR

BEAUFORT, NC

CUSTOMER NAME:



MY METAL WHOLESALE SUPPLY

CLOVIS, NM



eQuote







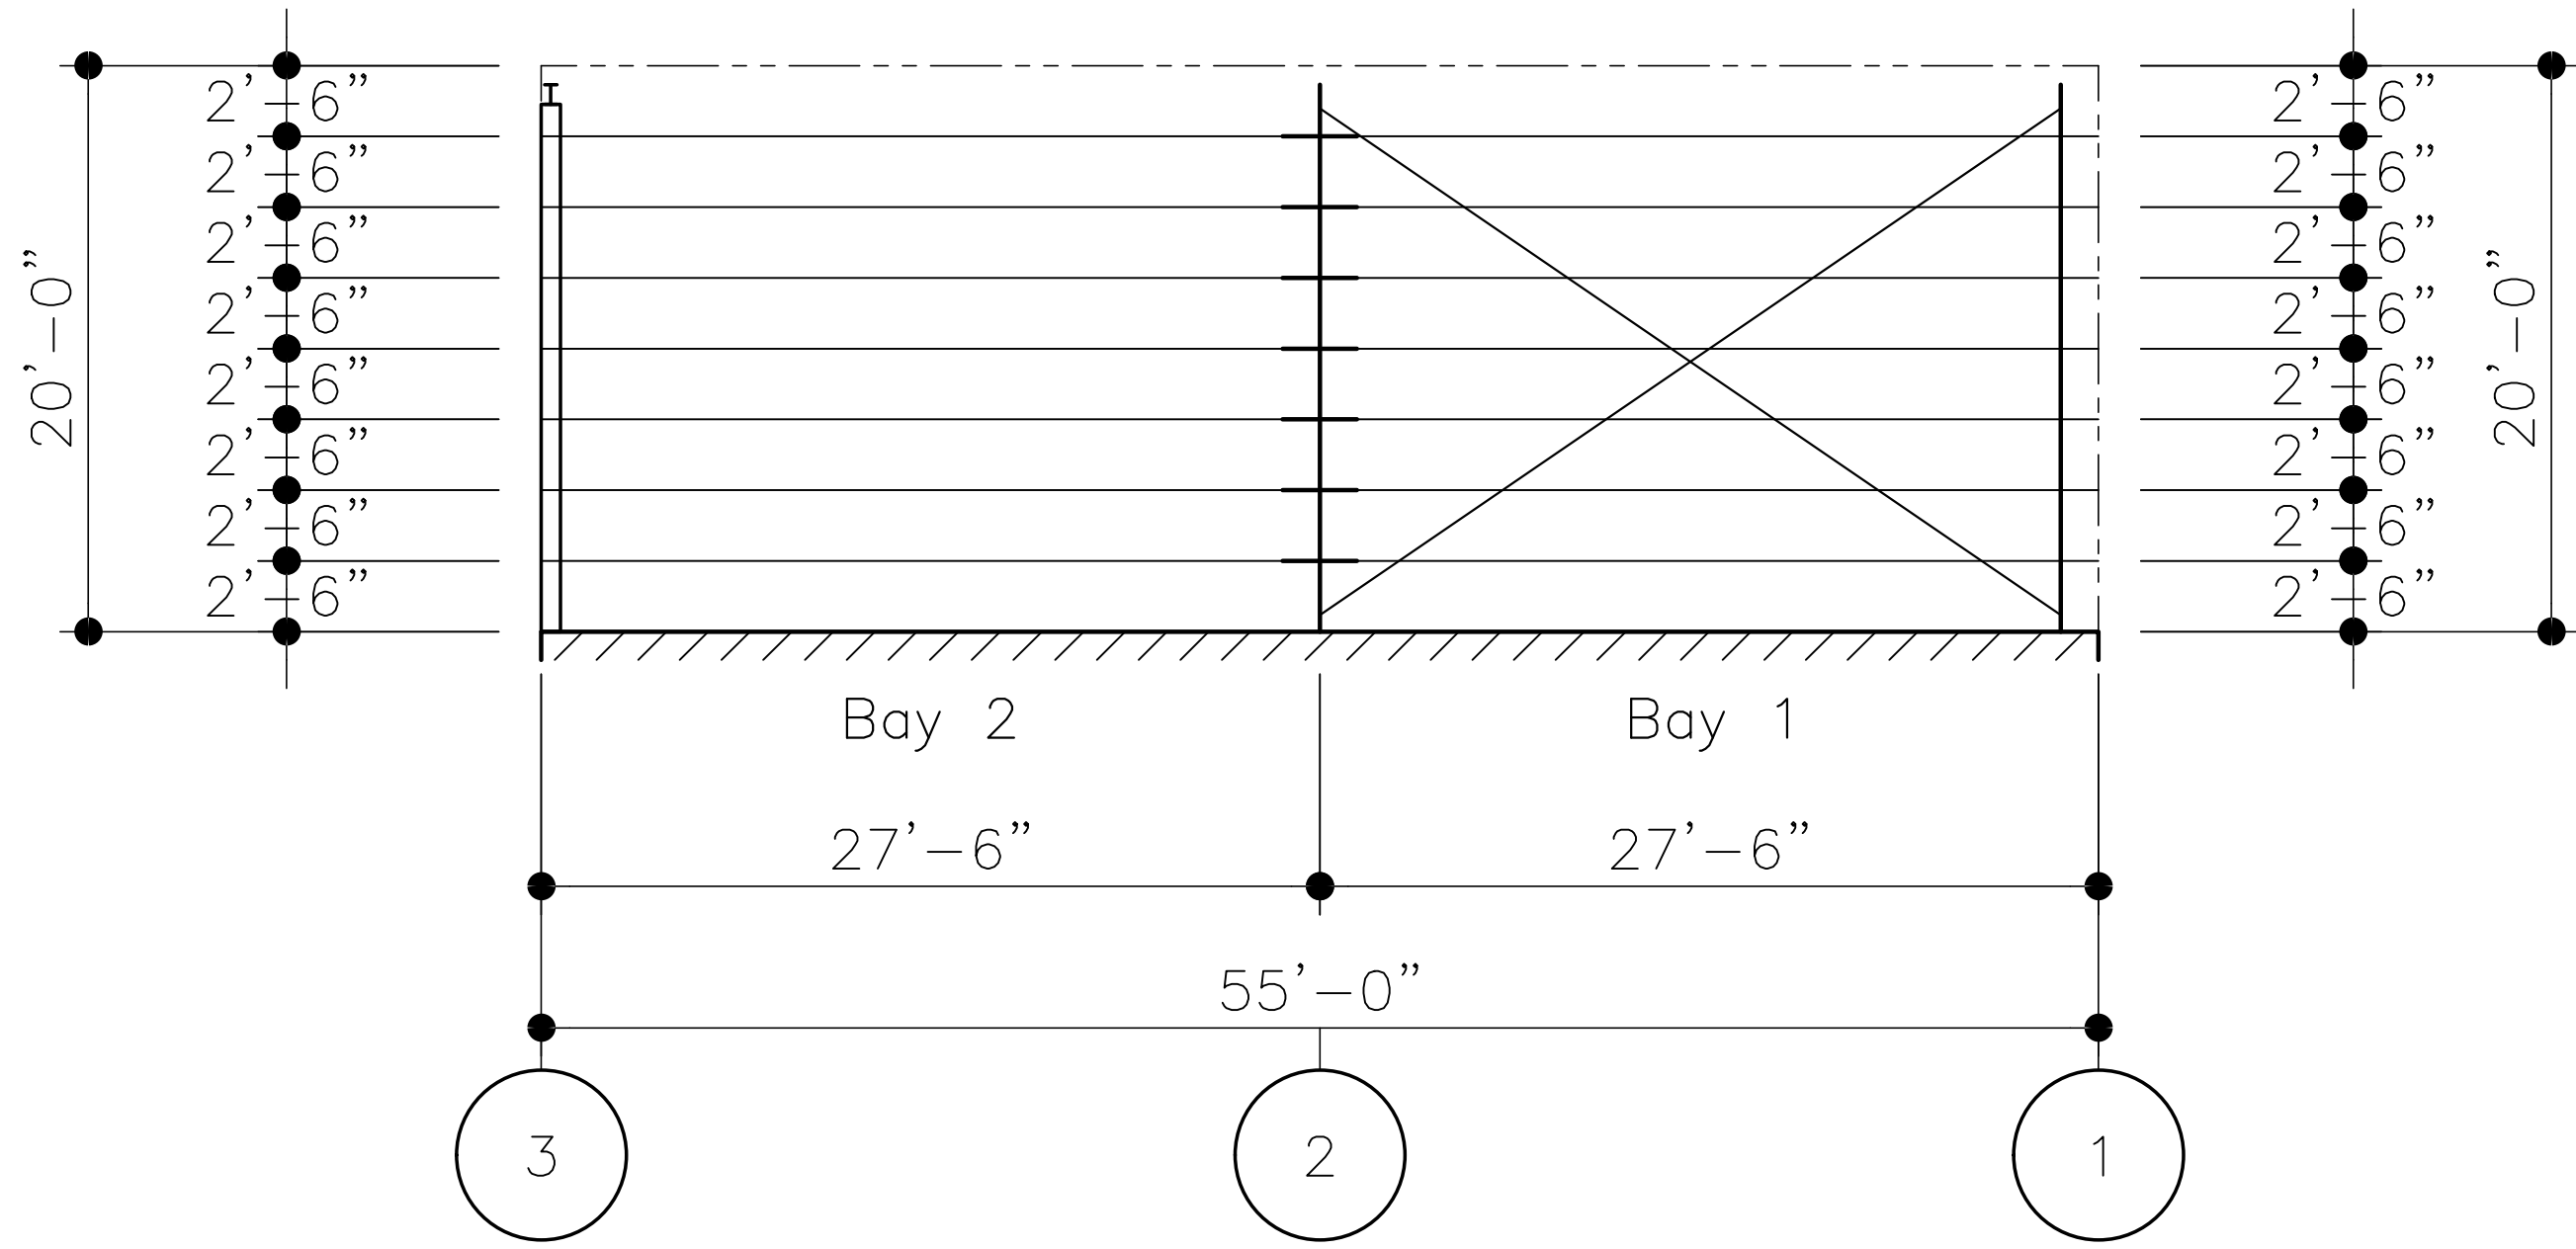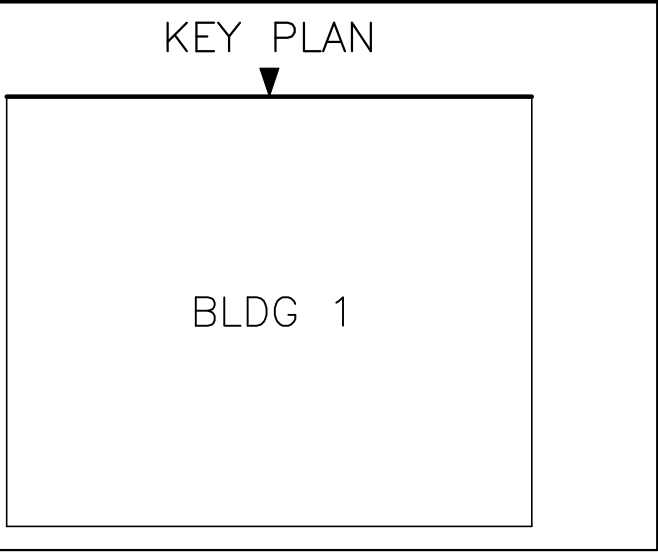

ELEVATION AT LINE A

DO NOT USE FOR FINAL CONSTRUCTION		PROJECT NAME: NC HANGAR BEAUFORT, NC	
SHEET TITLE: PRELIMINARY STRUCTURAL ELEVATIONS		CUSTOMER NAME: MY METAL WHOLESALE SUPPLY CLOVIS, NM	
SHEET NUMBER: ST8	QUOTE NUMBER: TOB-22021	Drawing Generated By eQuote AC-472	

Ground Lease #7

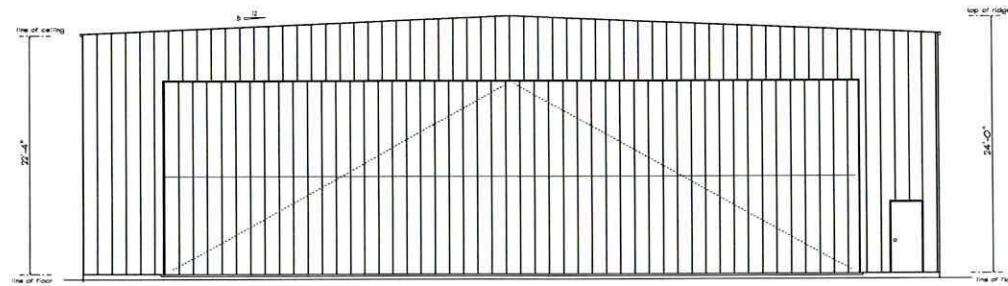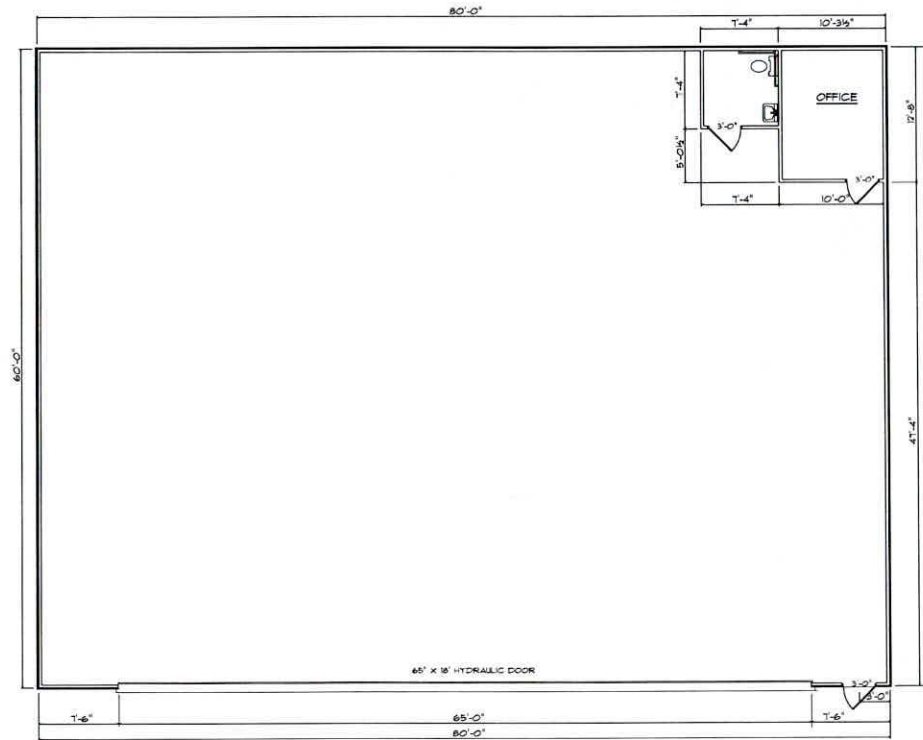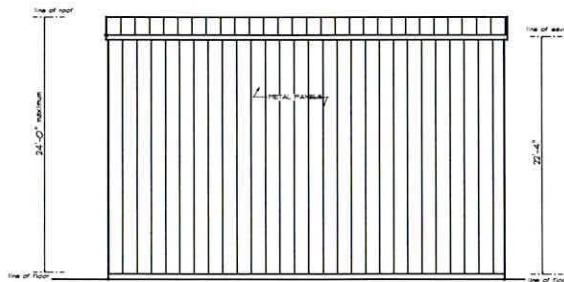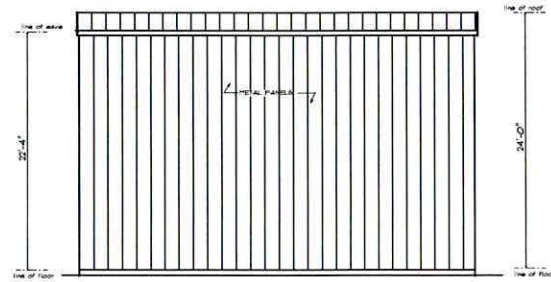

STAR FLITE AVIATION
BEAUFORT, N.C.

revised

date 11-16-2021
BY AGB

MORTON COMMERCIAL
P.O. BOX 2046 NEW BERN, N.C. 28561

AB
5159