



 

SAM MARSHALL ARCHITECTS  
 325 S. PALAFOX STREET  
 PENSACOLA, FL 32502  
 (850) 433-7842  
 (850) 433-0510 fax  
 FL. LIC. # AA C000293

**BUILDING "E"**  
**NORTHWEST FLORIDA STATE COLLEGE**

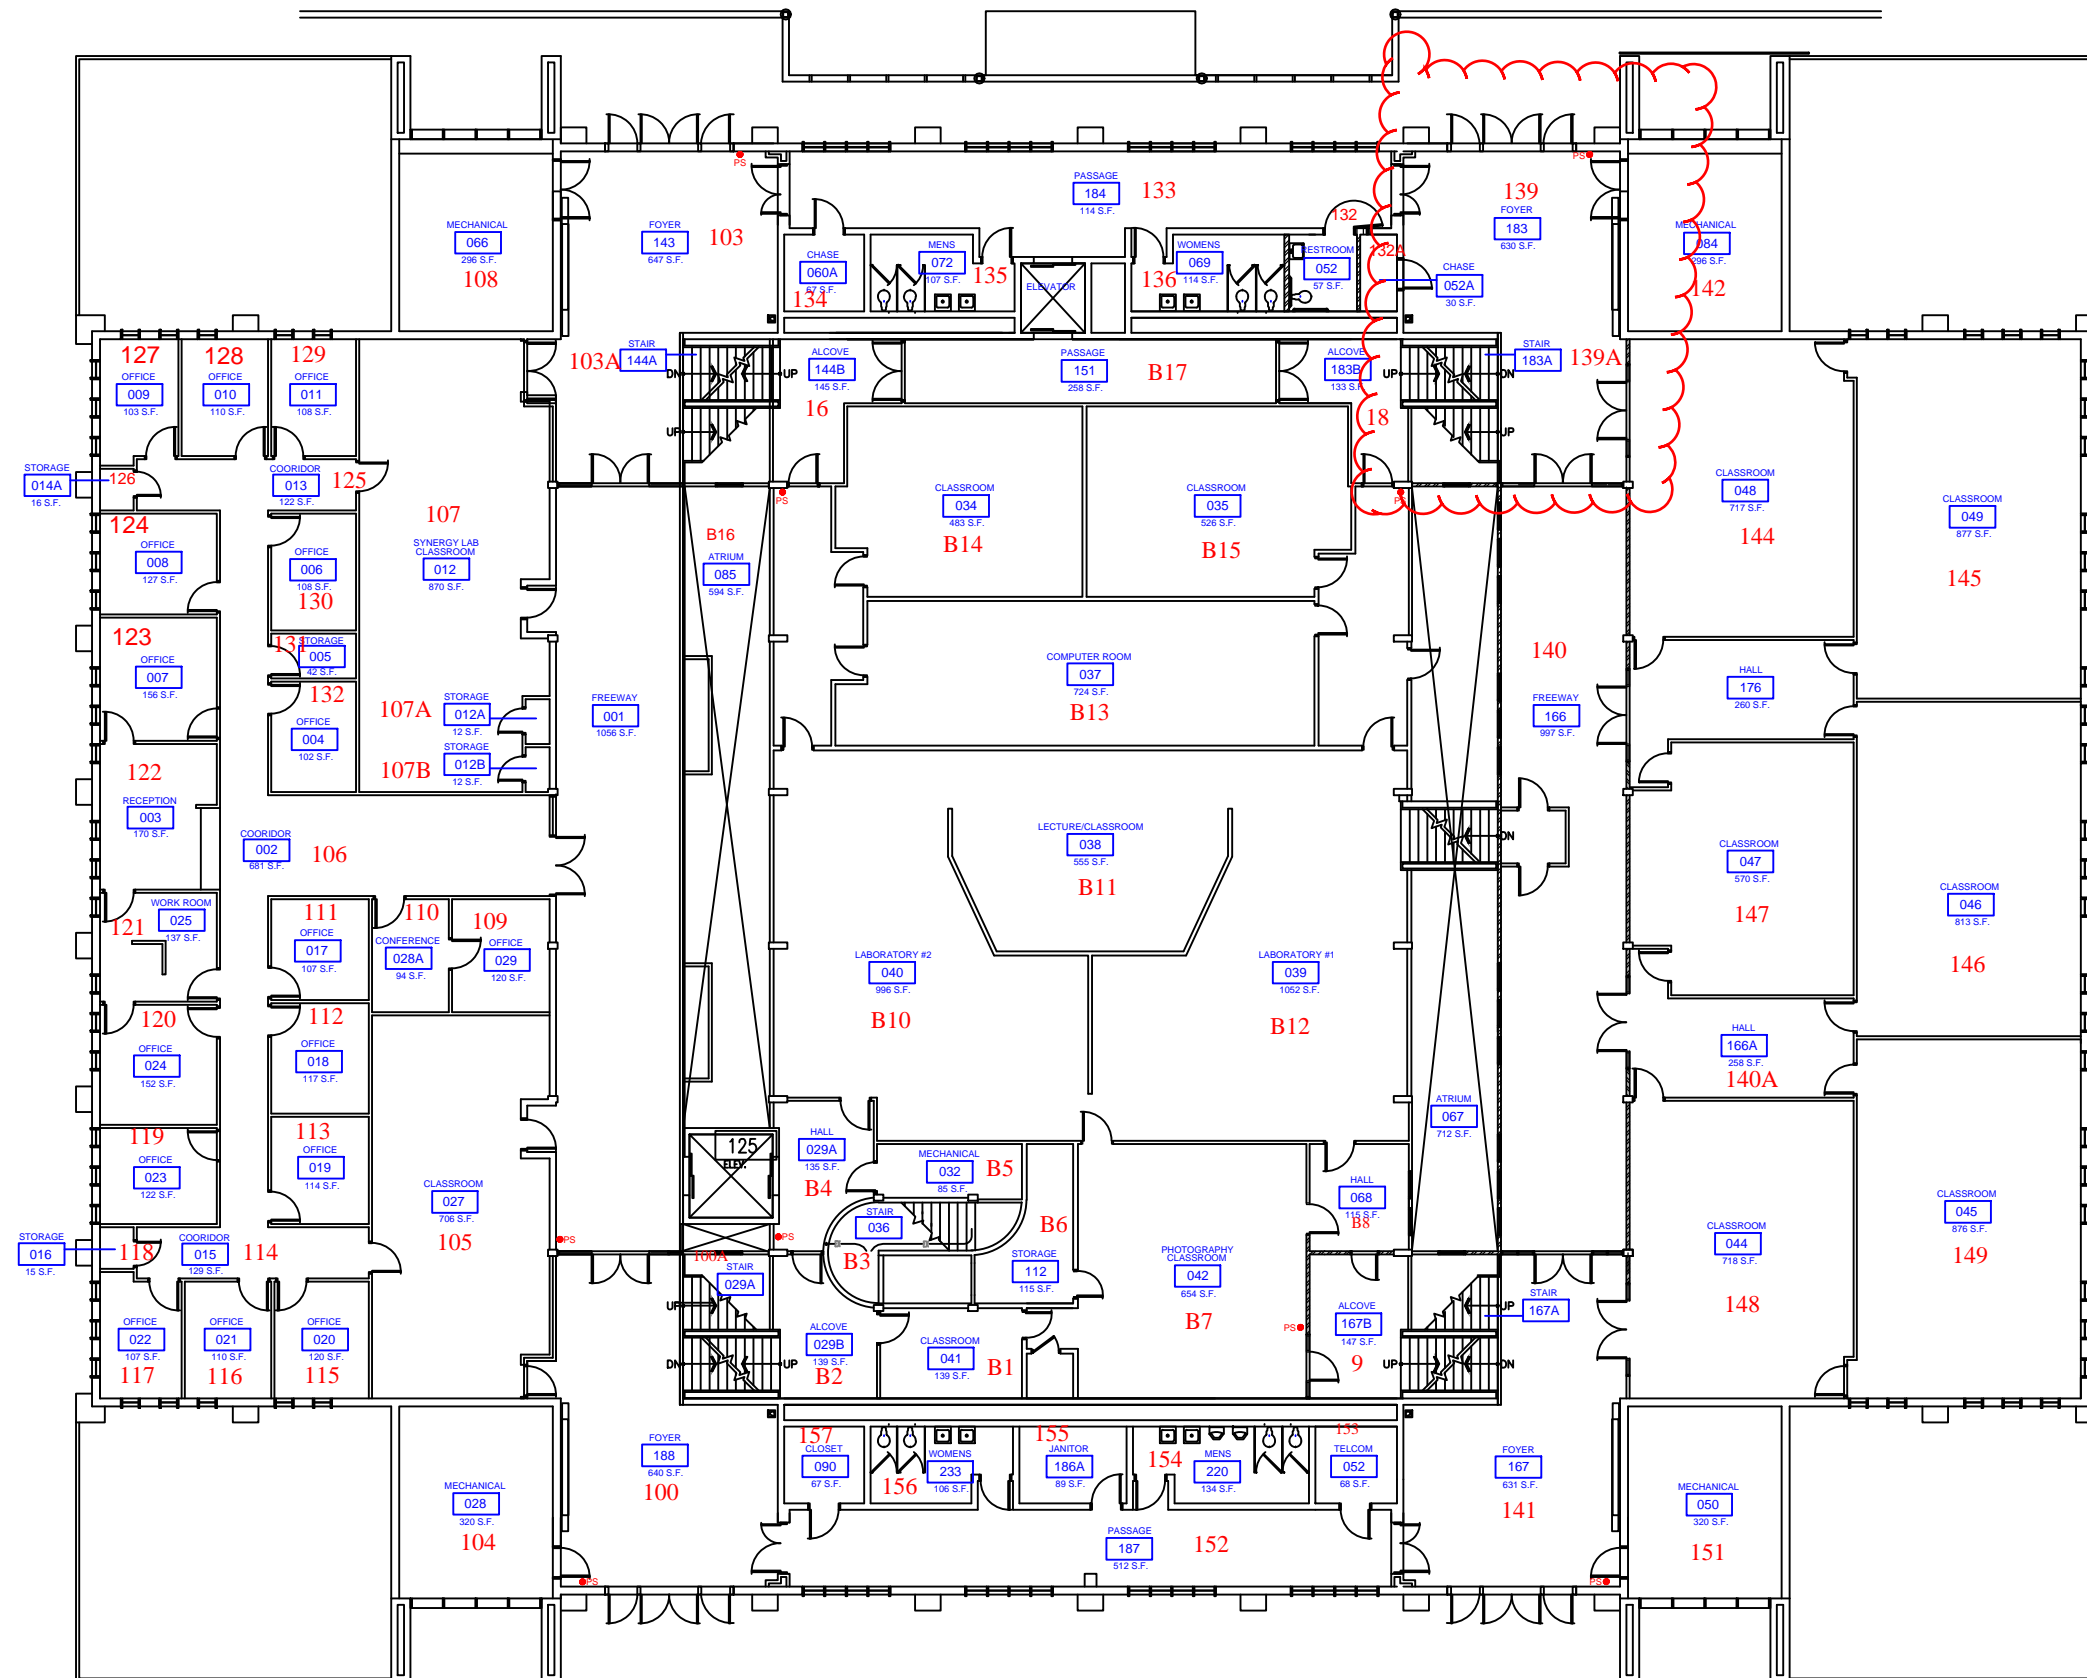

**BUILDING "E" BASEMENT-1A / FIRST FLOOR-1B PLAN**

SCALE: 1:20



REVISIONS

No.	Description	Date

Title: **BUILDING "E"**  
**BASEMENT / FIRST FLOOR PLAN**


Scale: As Noted  
 Date: AUGUST 15, 2013  
 Drawn By: JZ  
 Checked By: DA  
 Approved By: DA

Dwg. No. **A-5**





SAM MARSHALL ARCHITECTS  
 325 S. PALAFOX STREET  
 PENSACOLA, FL 32502  
 (850) 433-7842  
 (850) 433-0510 fax  
 FL. LIC. # AA C000293

**BUILDING "E"**  
**NORTHWEST FLORIDA STATE COLLEGE**

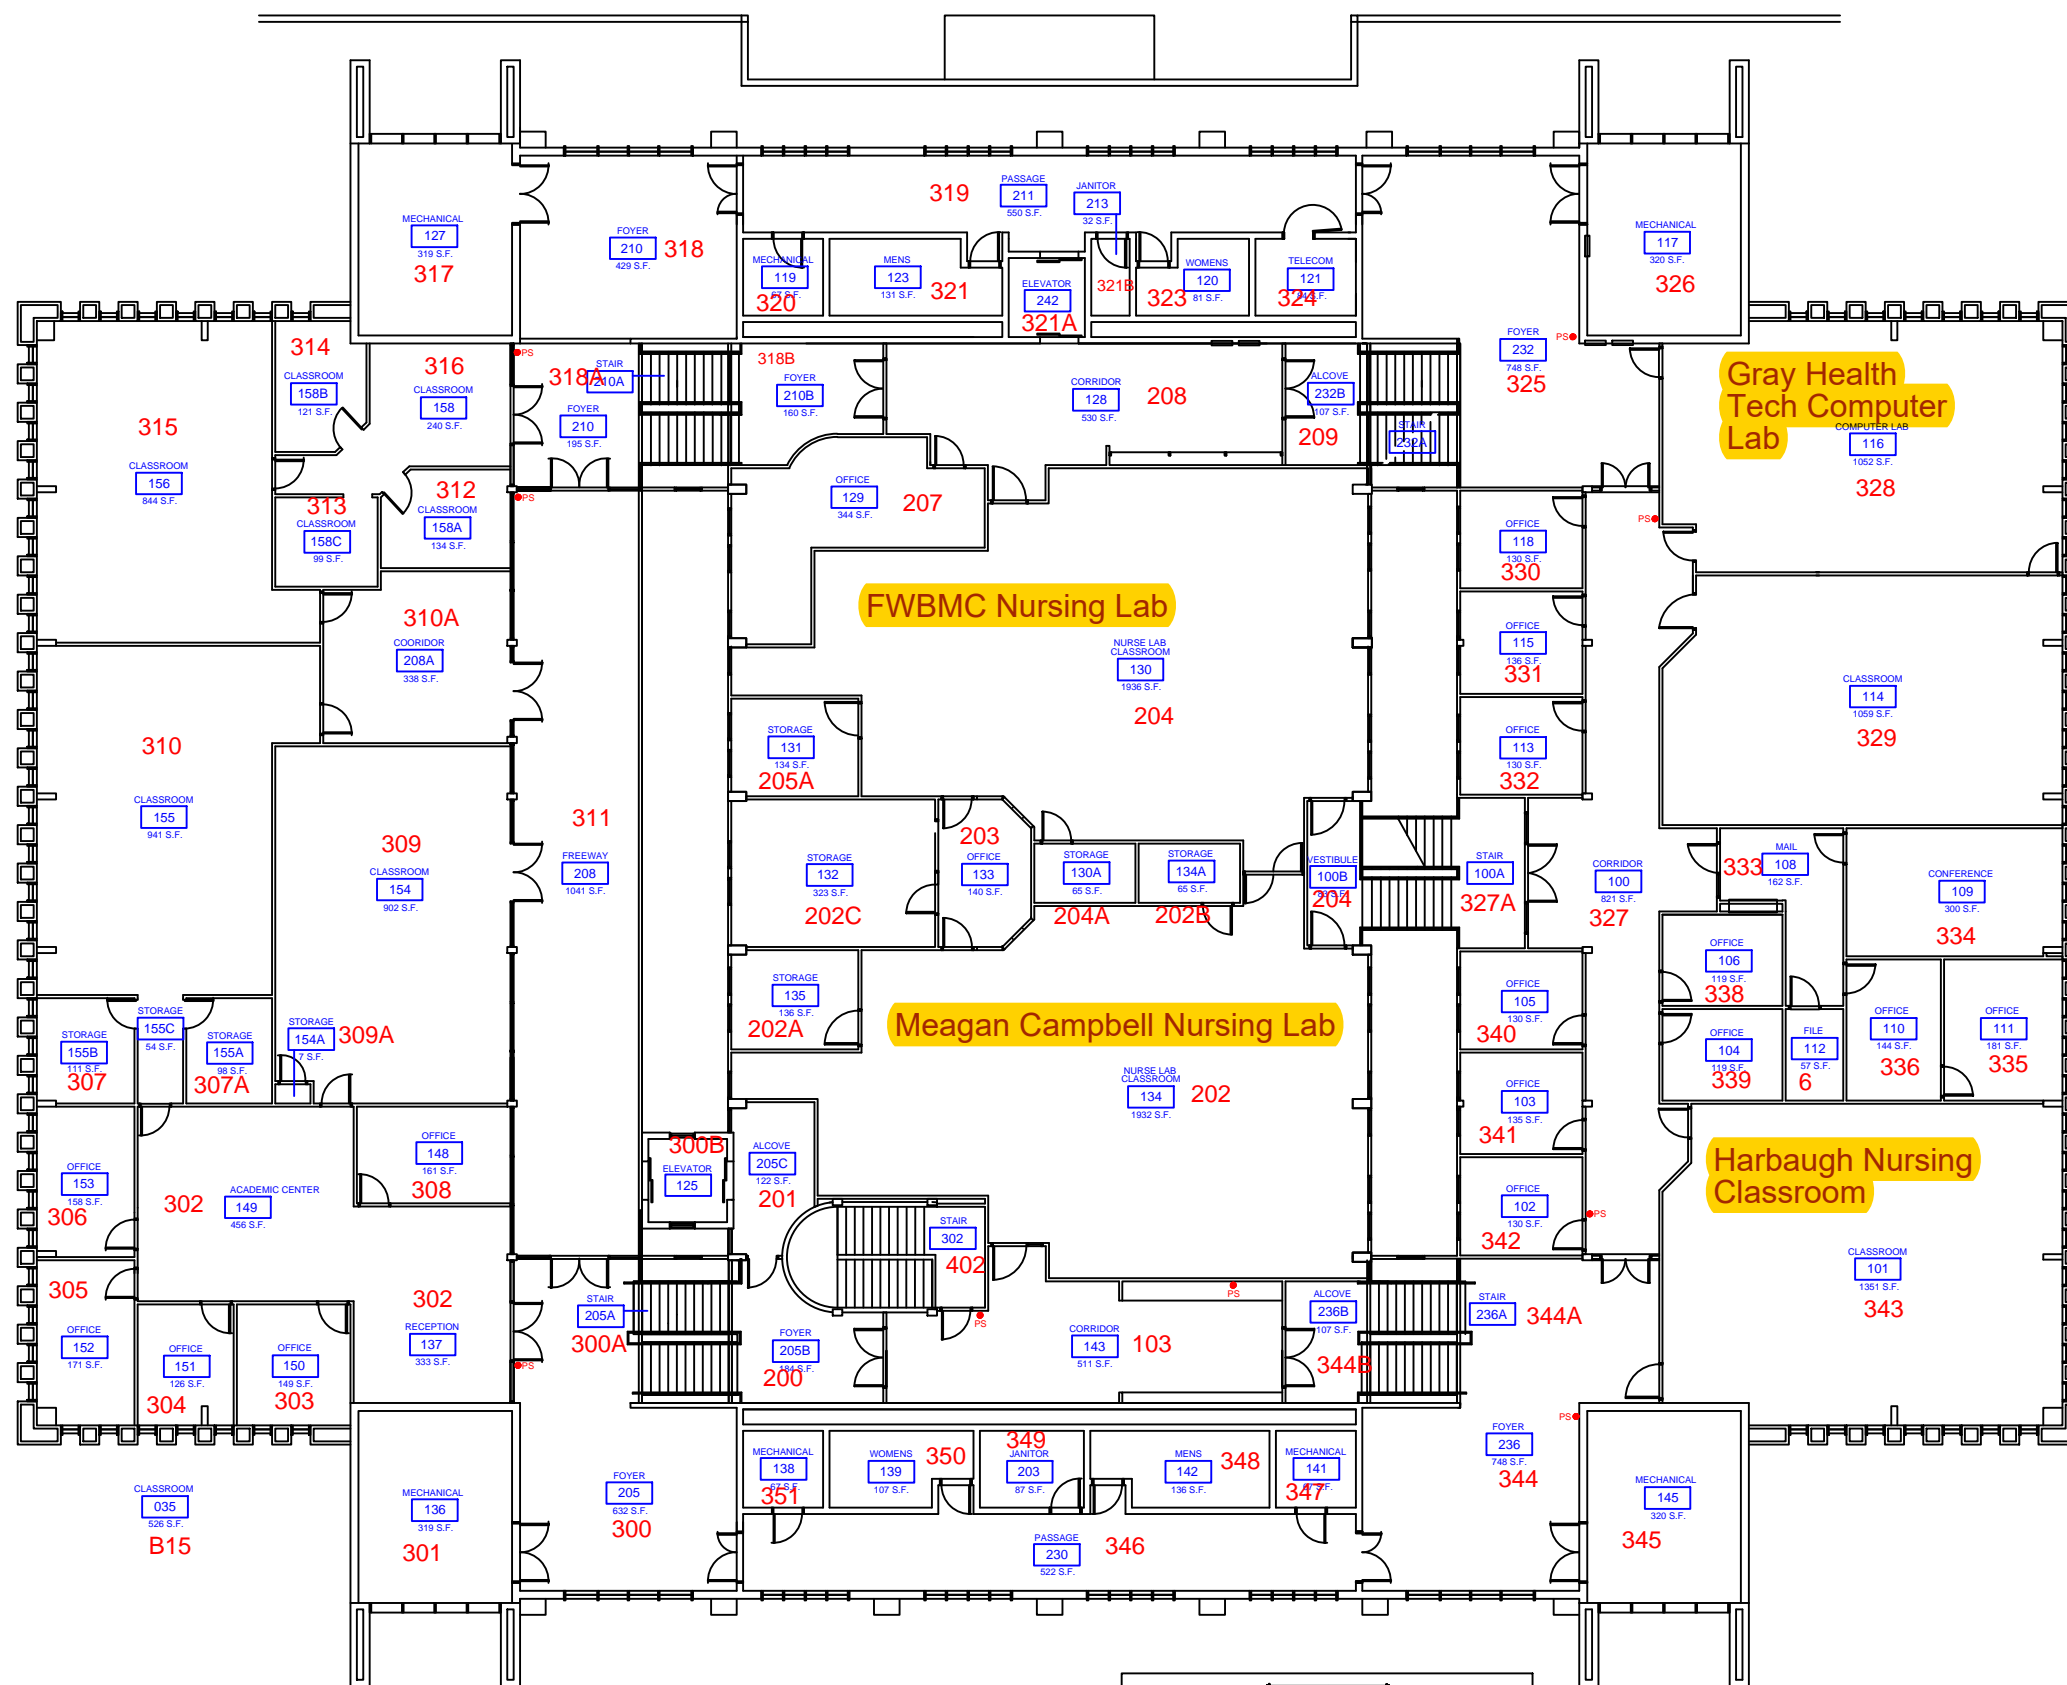

**BUILDING "E" SECOND FLOOR PLAN**  
 SCALE: 1:20

  

REVISIONS

No.	Description	Date

Title:  
**BUILDING "E"**  
**SECOND FLOOR PLAN**



Scale: As Noted  
 Date: AUGUST 15, 2013  
 Drawn By: JZ  
 Checked By: DA  
 Approved By: DA

Dwg. No.  
**A-5.1**





SAM MARSHALL ARCHITECTS  
 325 S. PALAFOX STREET  
 PENSACOLA, FL 32502  
 (850) 433-7842  
 (850) 433-0510 fax  
 FL. LIC. # AA C000293

**BUILDING "E"**  
**NORTHWEST FLORIDA STATE COLLEGE**

 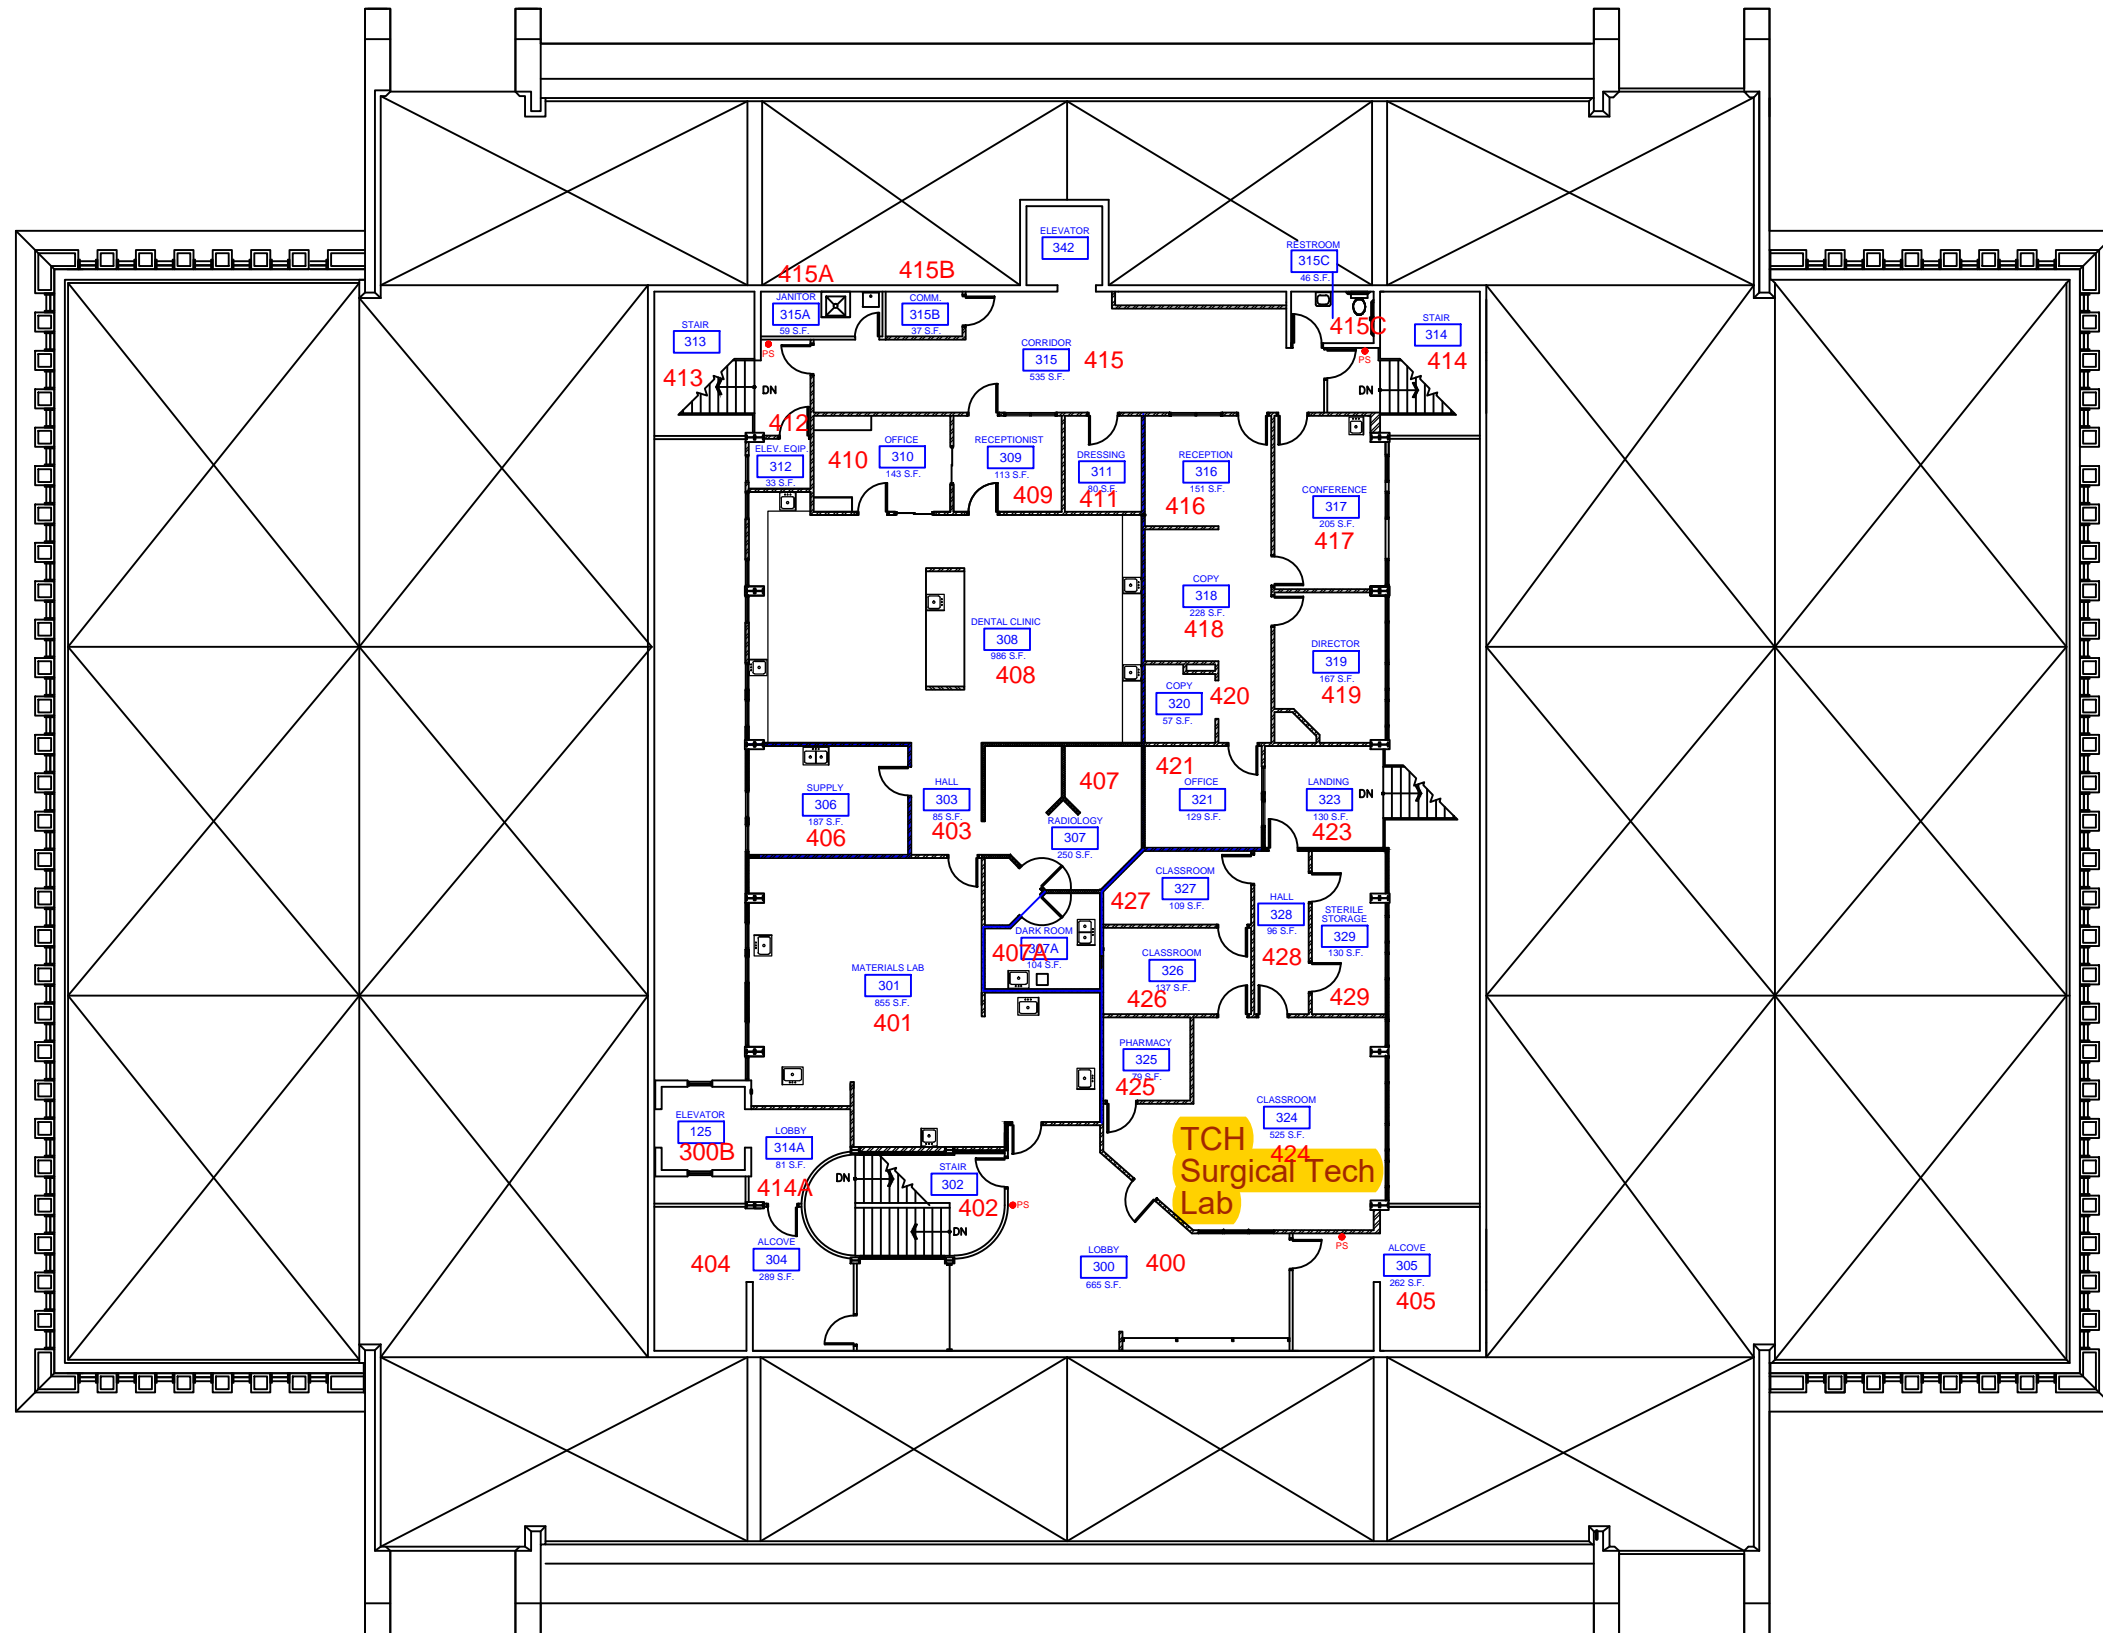

**BUILDING "E" THIRD FLOOR PLAN**

SCALE: 1:20

  

REVISIONS


No.	Description	Date

Title:  
**BUILDING "E"**  
**THIRD FLOOR PLAN**

Scale: As Noted  
 Date: AUGUST 15, 2013  
 Drawn By: JZ  
 Checked By: DA  
 Approved By: DA

Dwg. No.  
**A-5.2**

**BUILDING "E"**  
**NORTHWEST FLORIDA STATE COLLEGE**

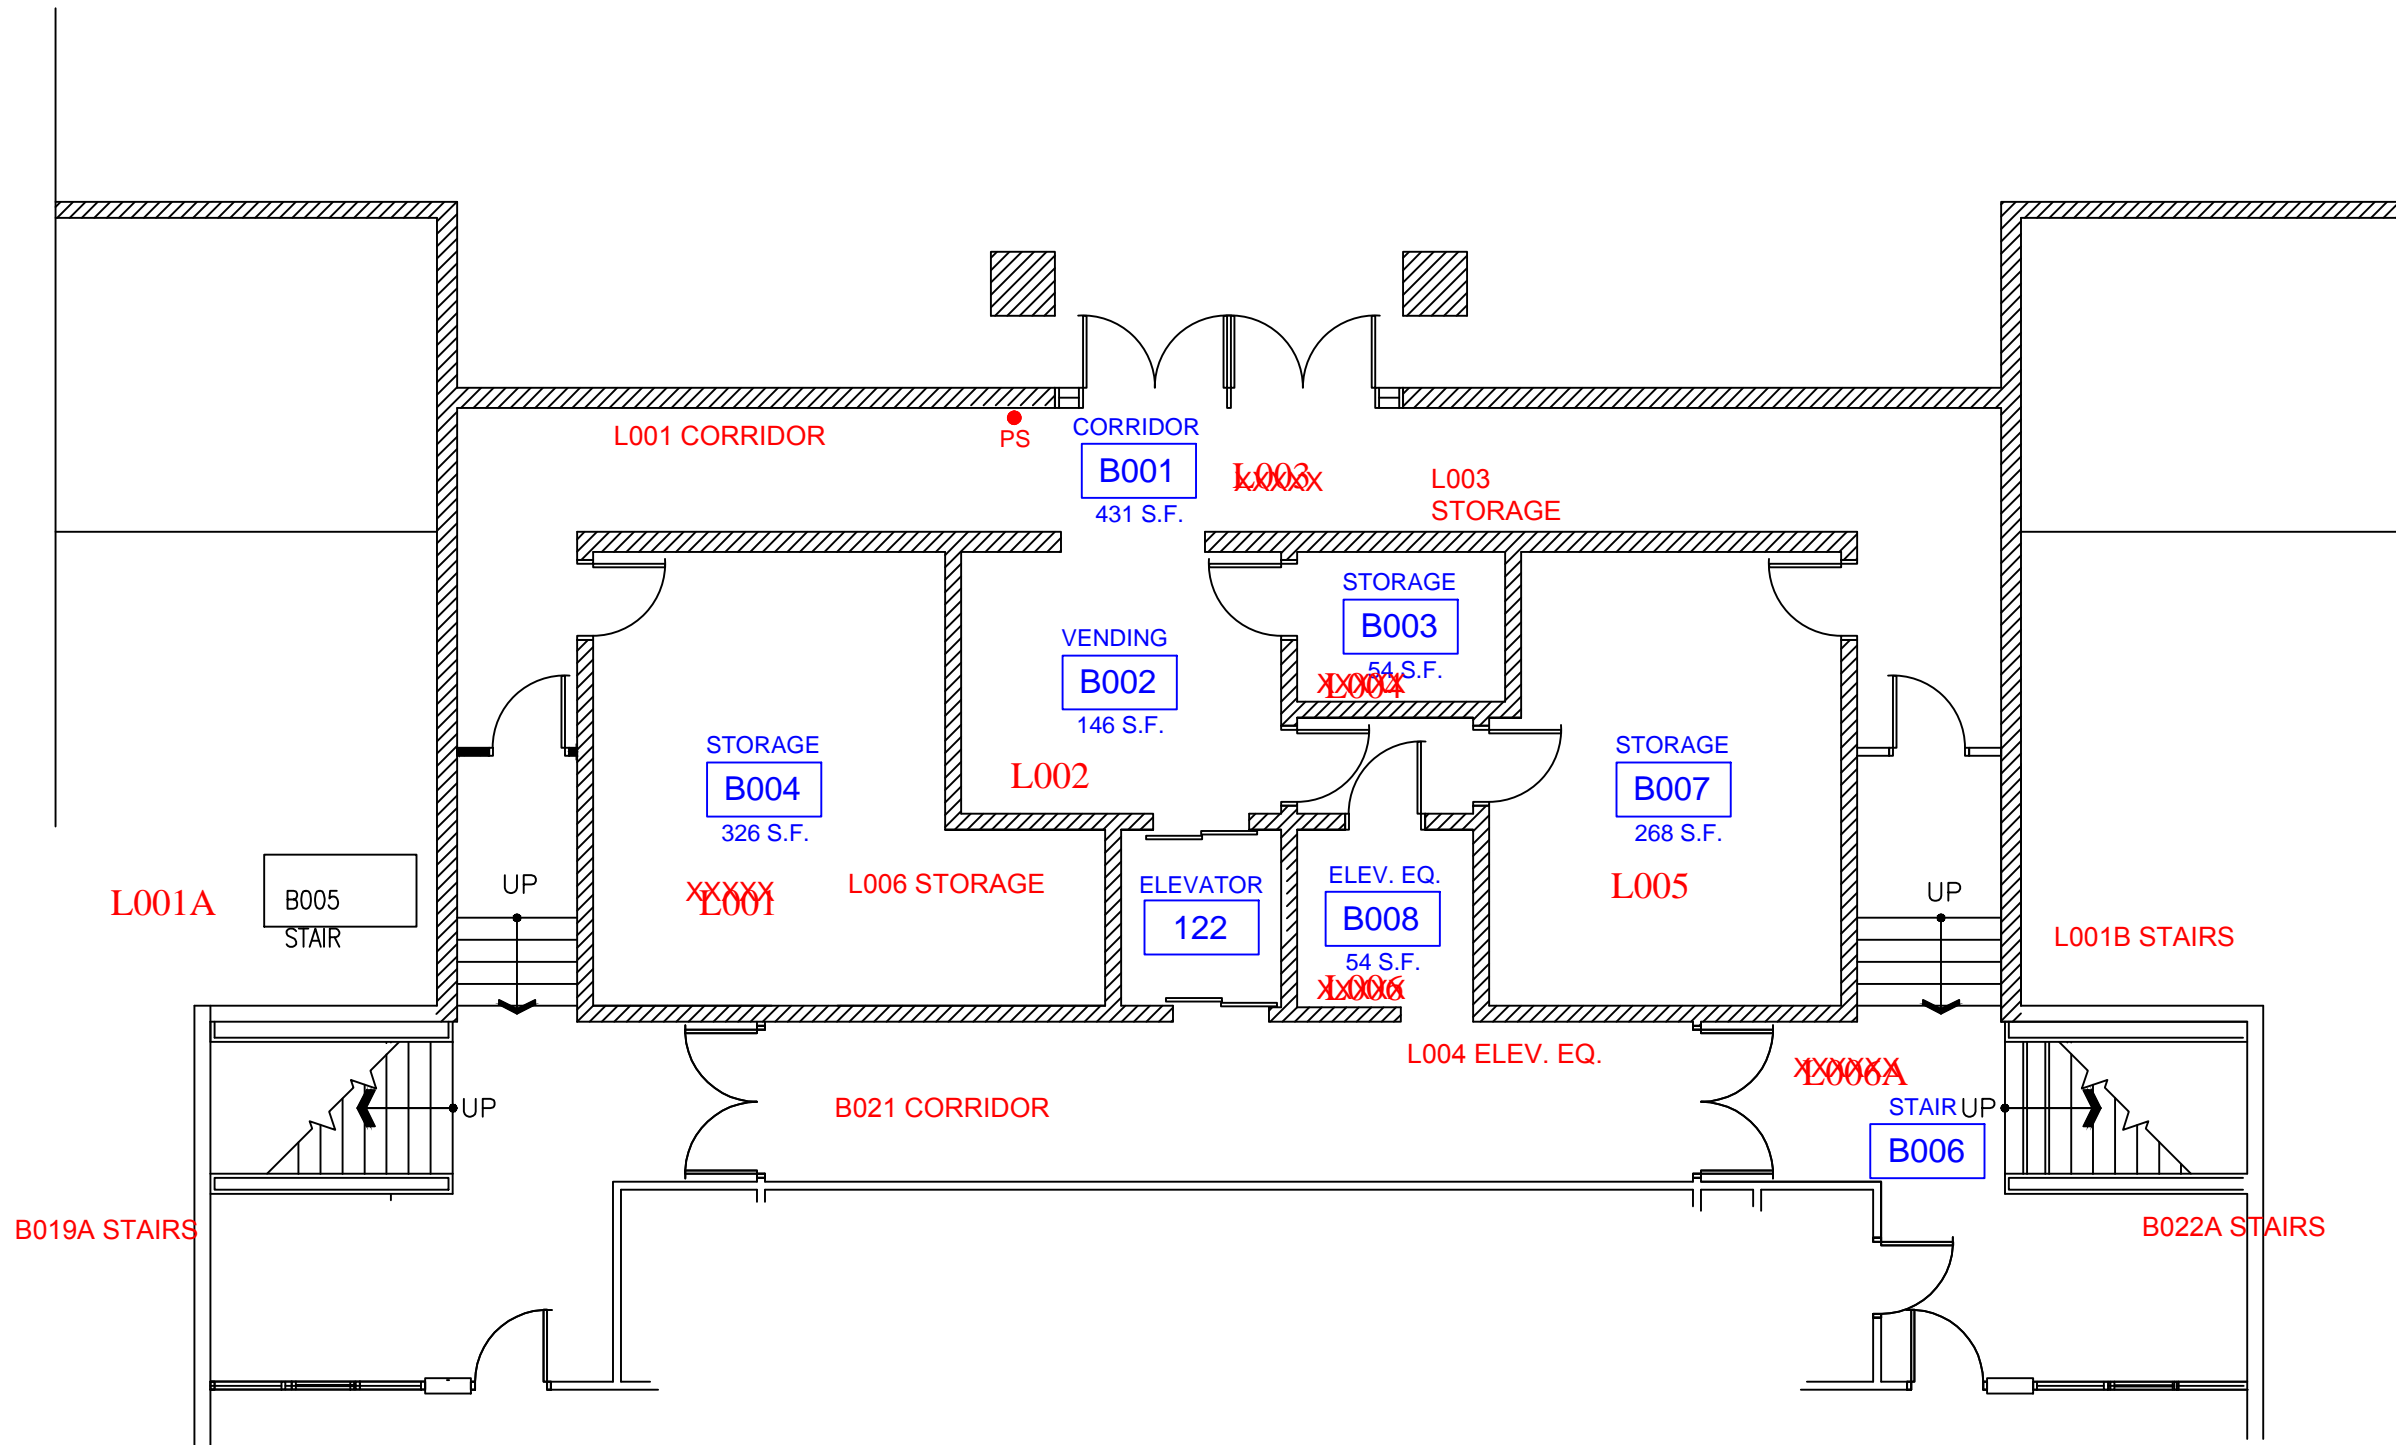


**BUILDING "E" BASEMENT PLAN - EAST ENTRY**  
 SCALE:  $\frac{1}{8}" = 1'-0"$

REVISIONS

No.	Description	Date

Title: **BUILDING "E"**  
**BASEMENT PLAN**  
**EAST ENTRY**

Scale: As Noted  
 Date: AUGUST 15, 2013  
 Drawn By: JZ  
 Checked By: DA  
 Approved By: DA

Dwg. No. **A-5.3**