




1 PROPOSED FLOOR PLAN 18 UNITS PER FLOOR
A2.0 SCALE: 1/16" = 1'-0" 4 - 2 BEDROOM UNIT PER FLOOR
12 - 4 BEDROOM UNIT PER FLOOR

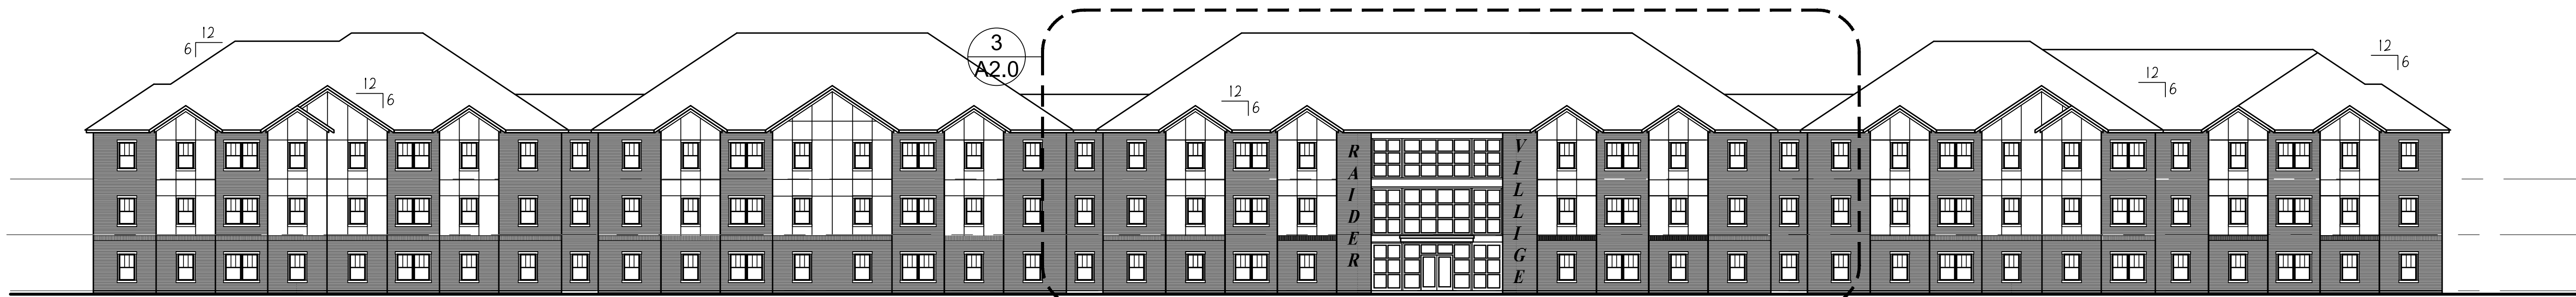

2 PROPOSED BUILDING FRONT ELEVATION
A2.0 SCALE: 1/16" = 1'-0"

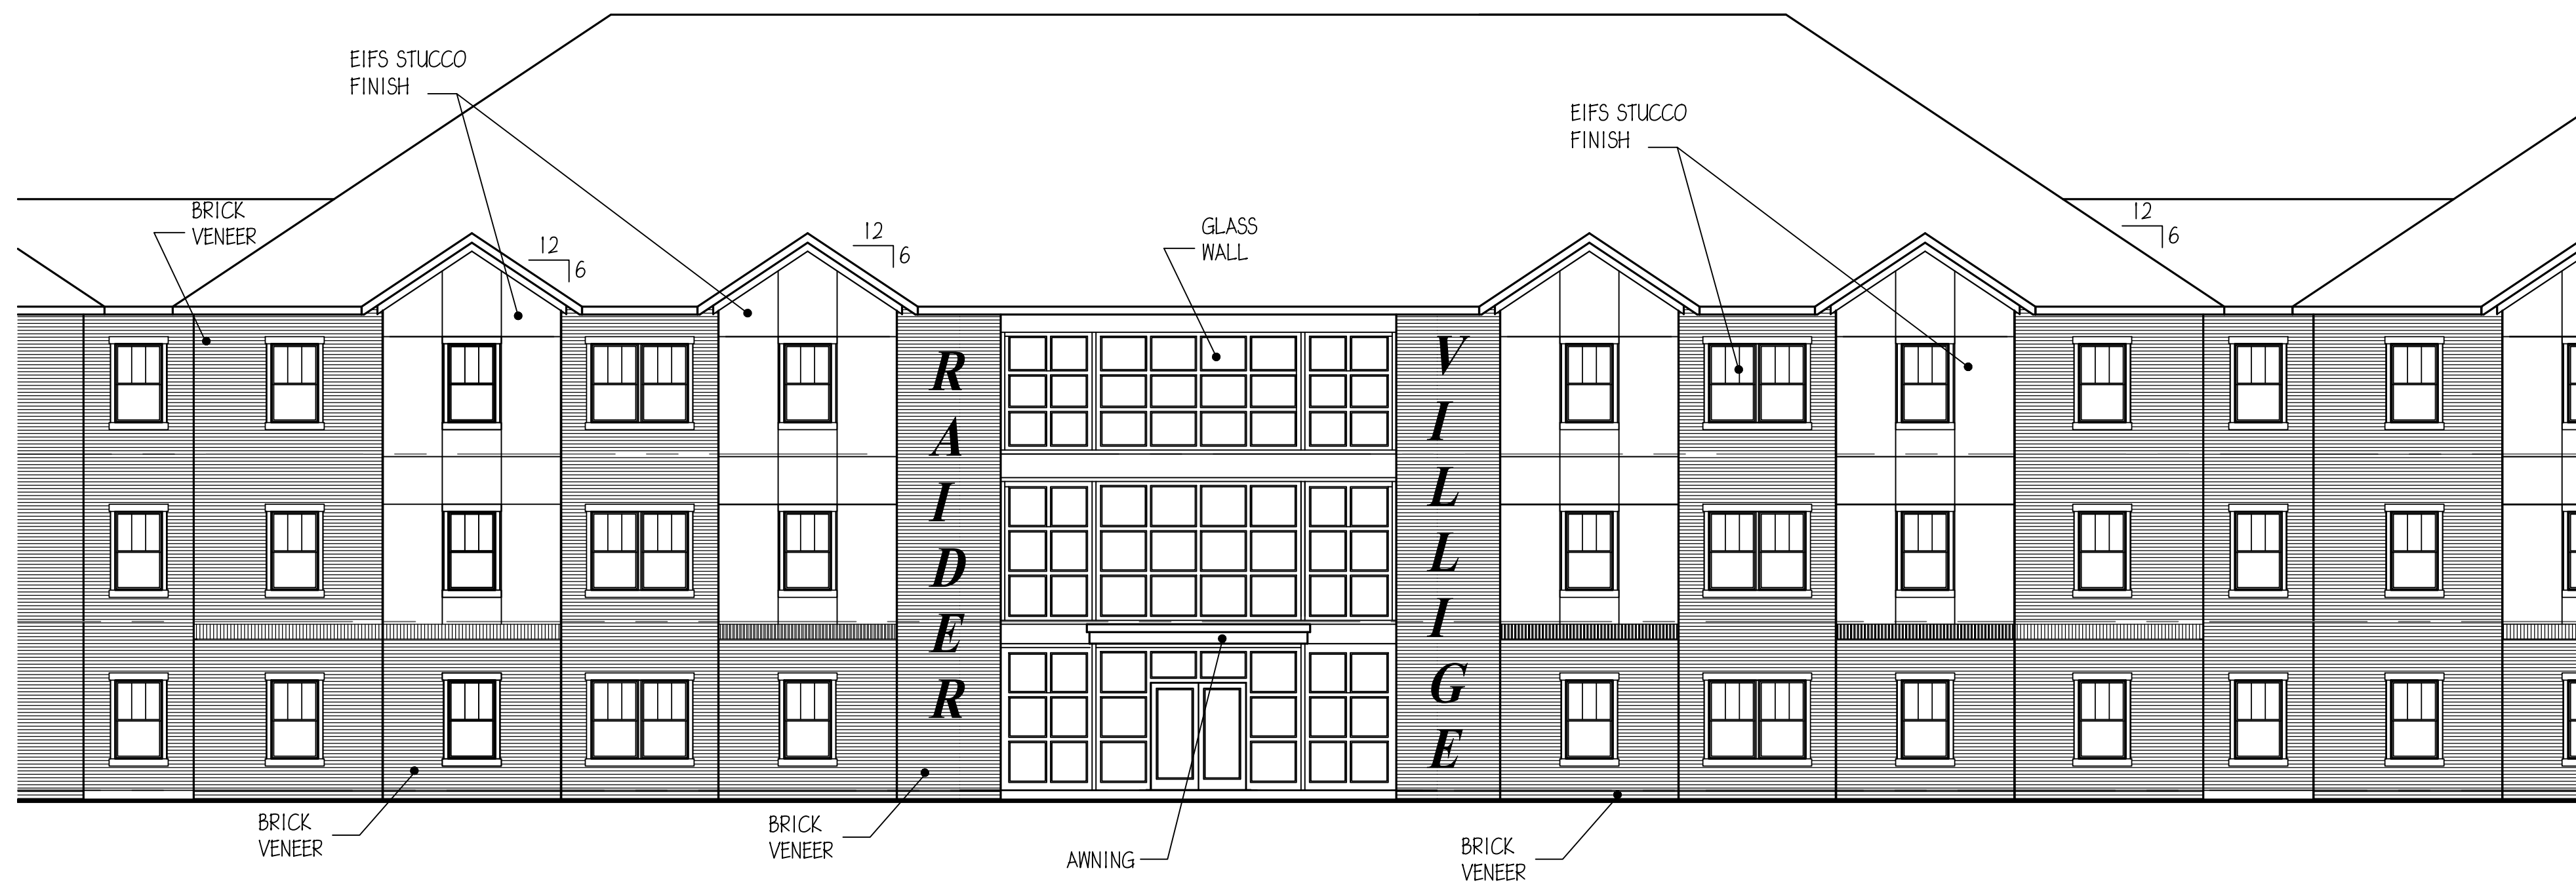

3 PARTIAL BUILDING ELEVATION
A2.0 SCALE: 1/8" = 1'-0"

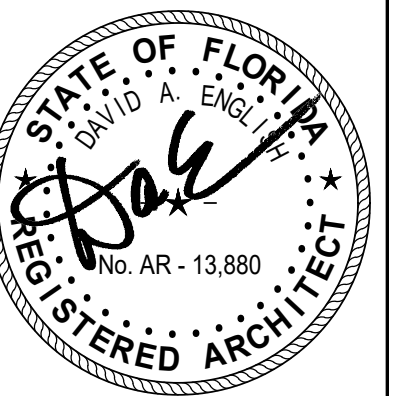

ENGLISH & ASSOCIATES
ARCHITECTS, INC.

3084 MERCER UNIVERSITY DRIVE, SUITE 100
ATLANTA, GEORGIA 30341
DAVID_ENGLISH@BELLSOUTH.NET

JOB PROGRESS:
ITEM: DATE:

REVISIONS:
TAG: DATE:

This drawing, as an instrument of service, is and shall remain the property of the Architect of Record and shall not be published, reproduced or used in any way without the written permission of the Architect of Record. DO NOT scale this drawing. All questions to be submitted as a formal request for information to the Architect of Record.

STUDENT HOUSING
IN
NICEVILLE, FLORIDA

JOB NUMBER: 2301

DRAWN BY:

CHECKED BY:

BUILDING PLAN
AND ELEVATION

SHEET NO.

A2.0