



SITE PLAN PHASES  
NO SCALE

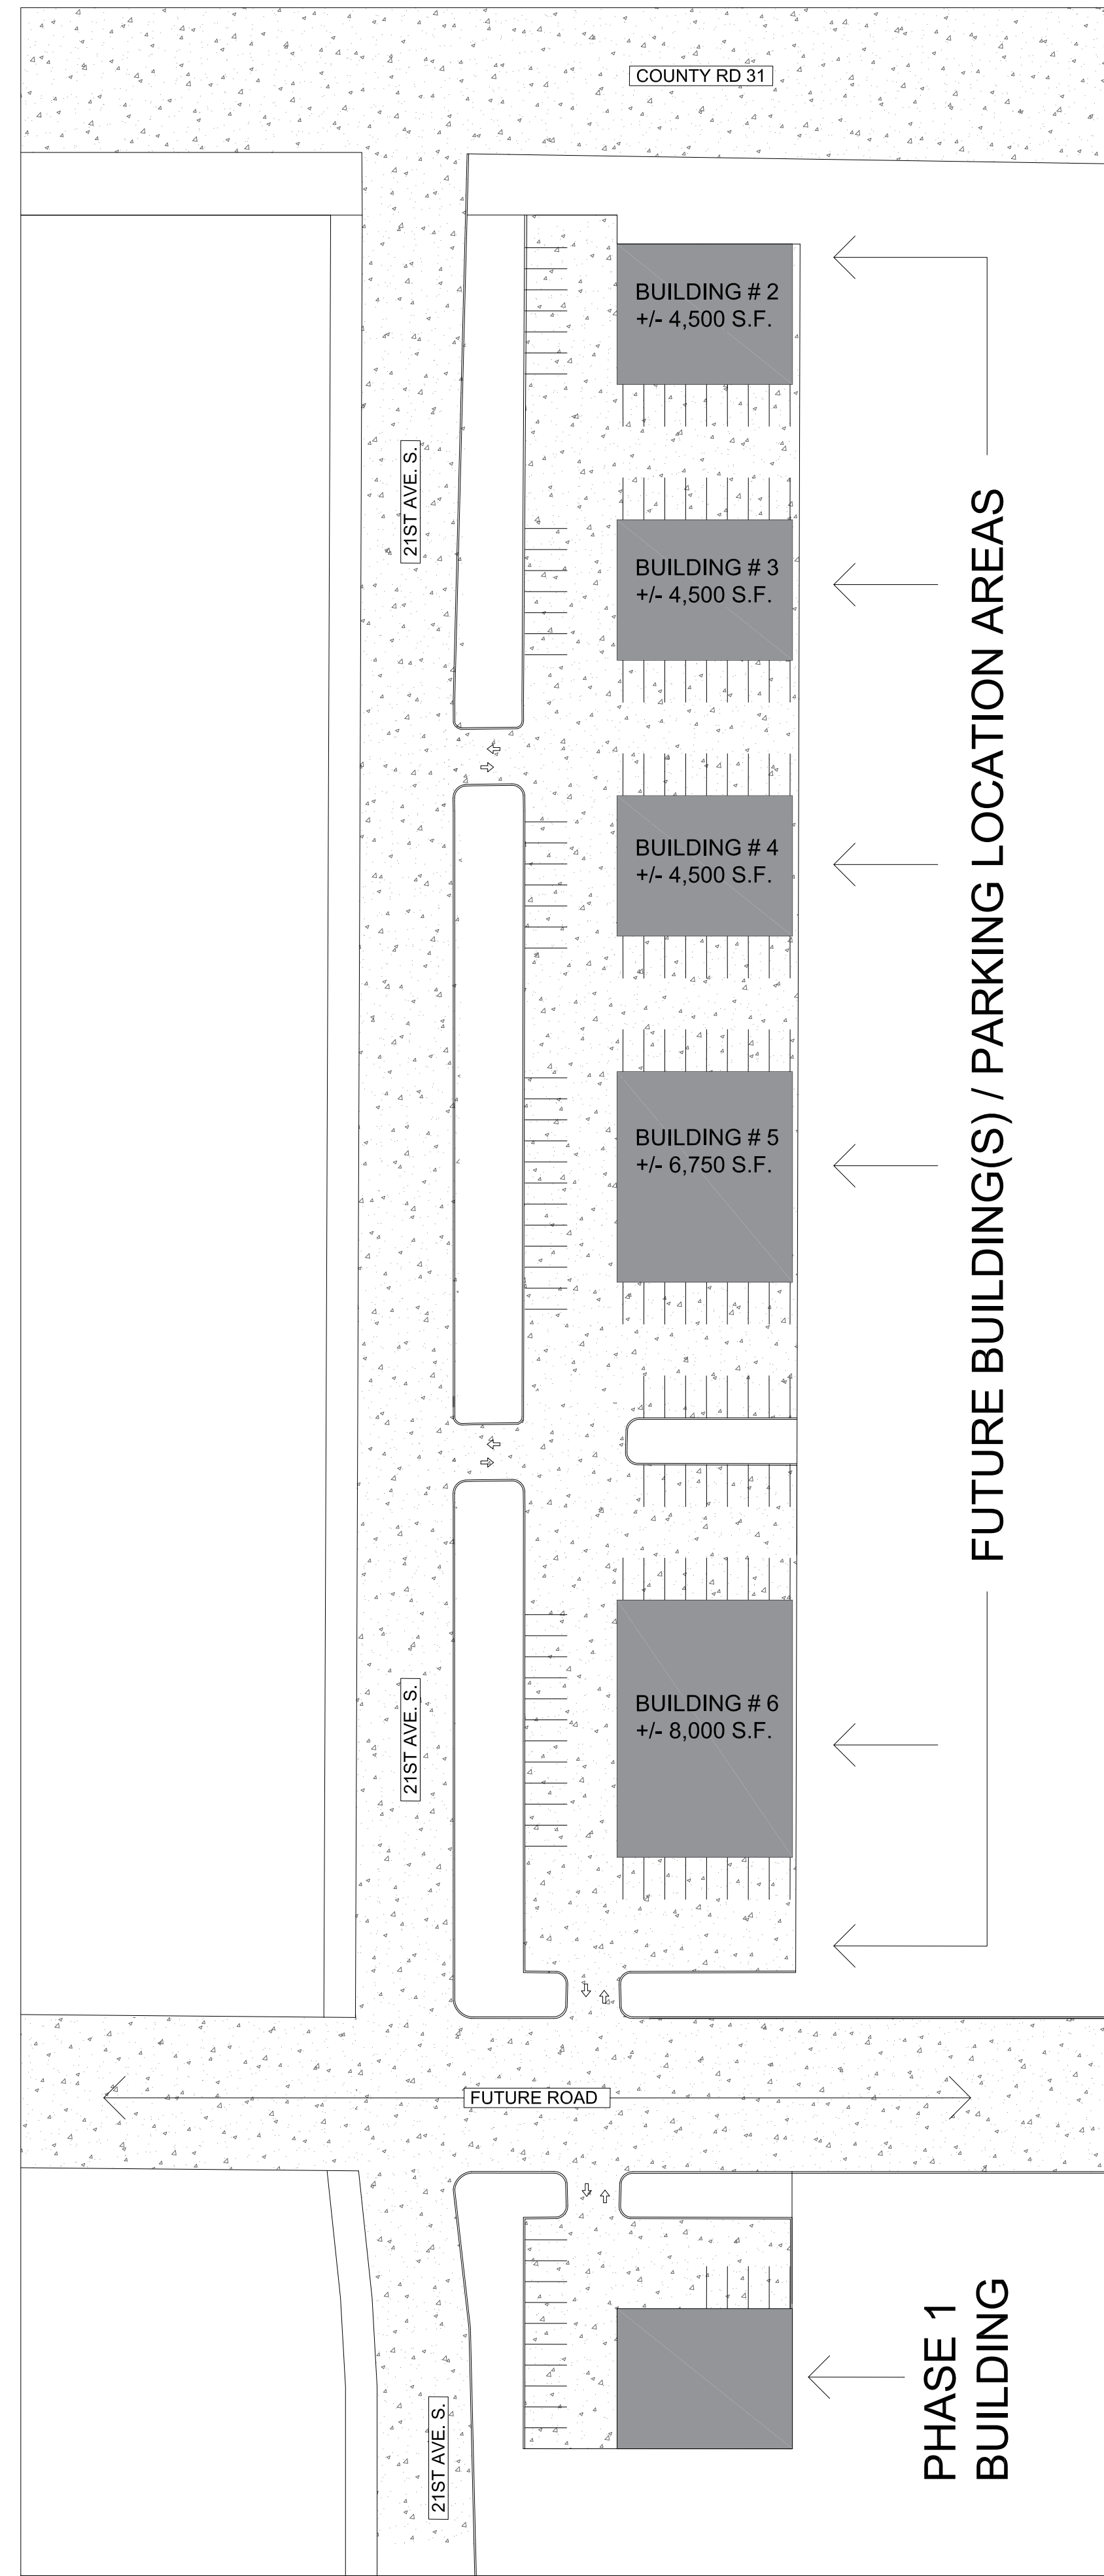


PRELIMINARY SITE PLAN  
NO SCALE

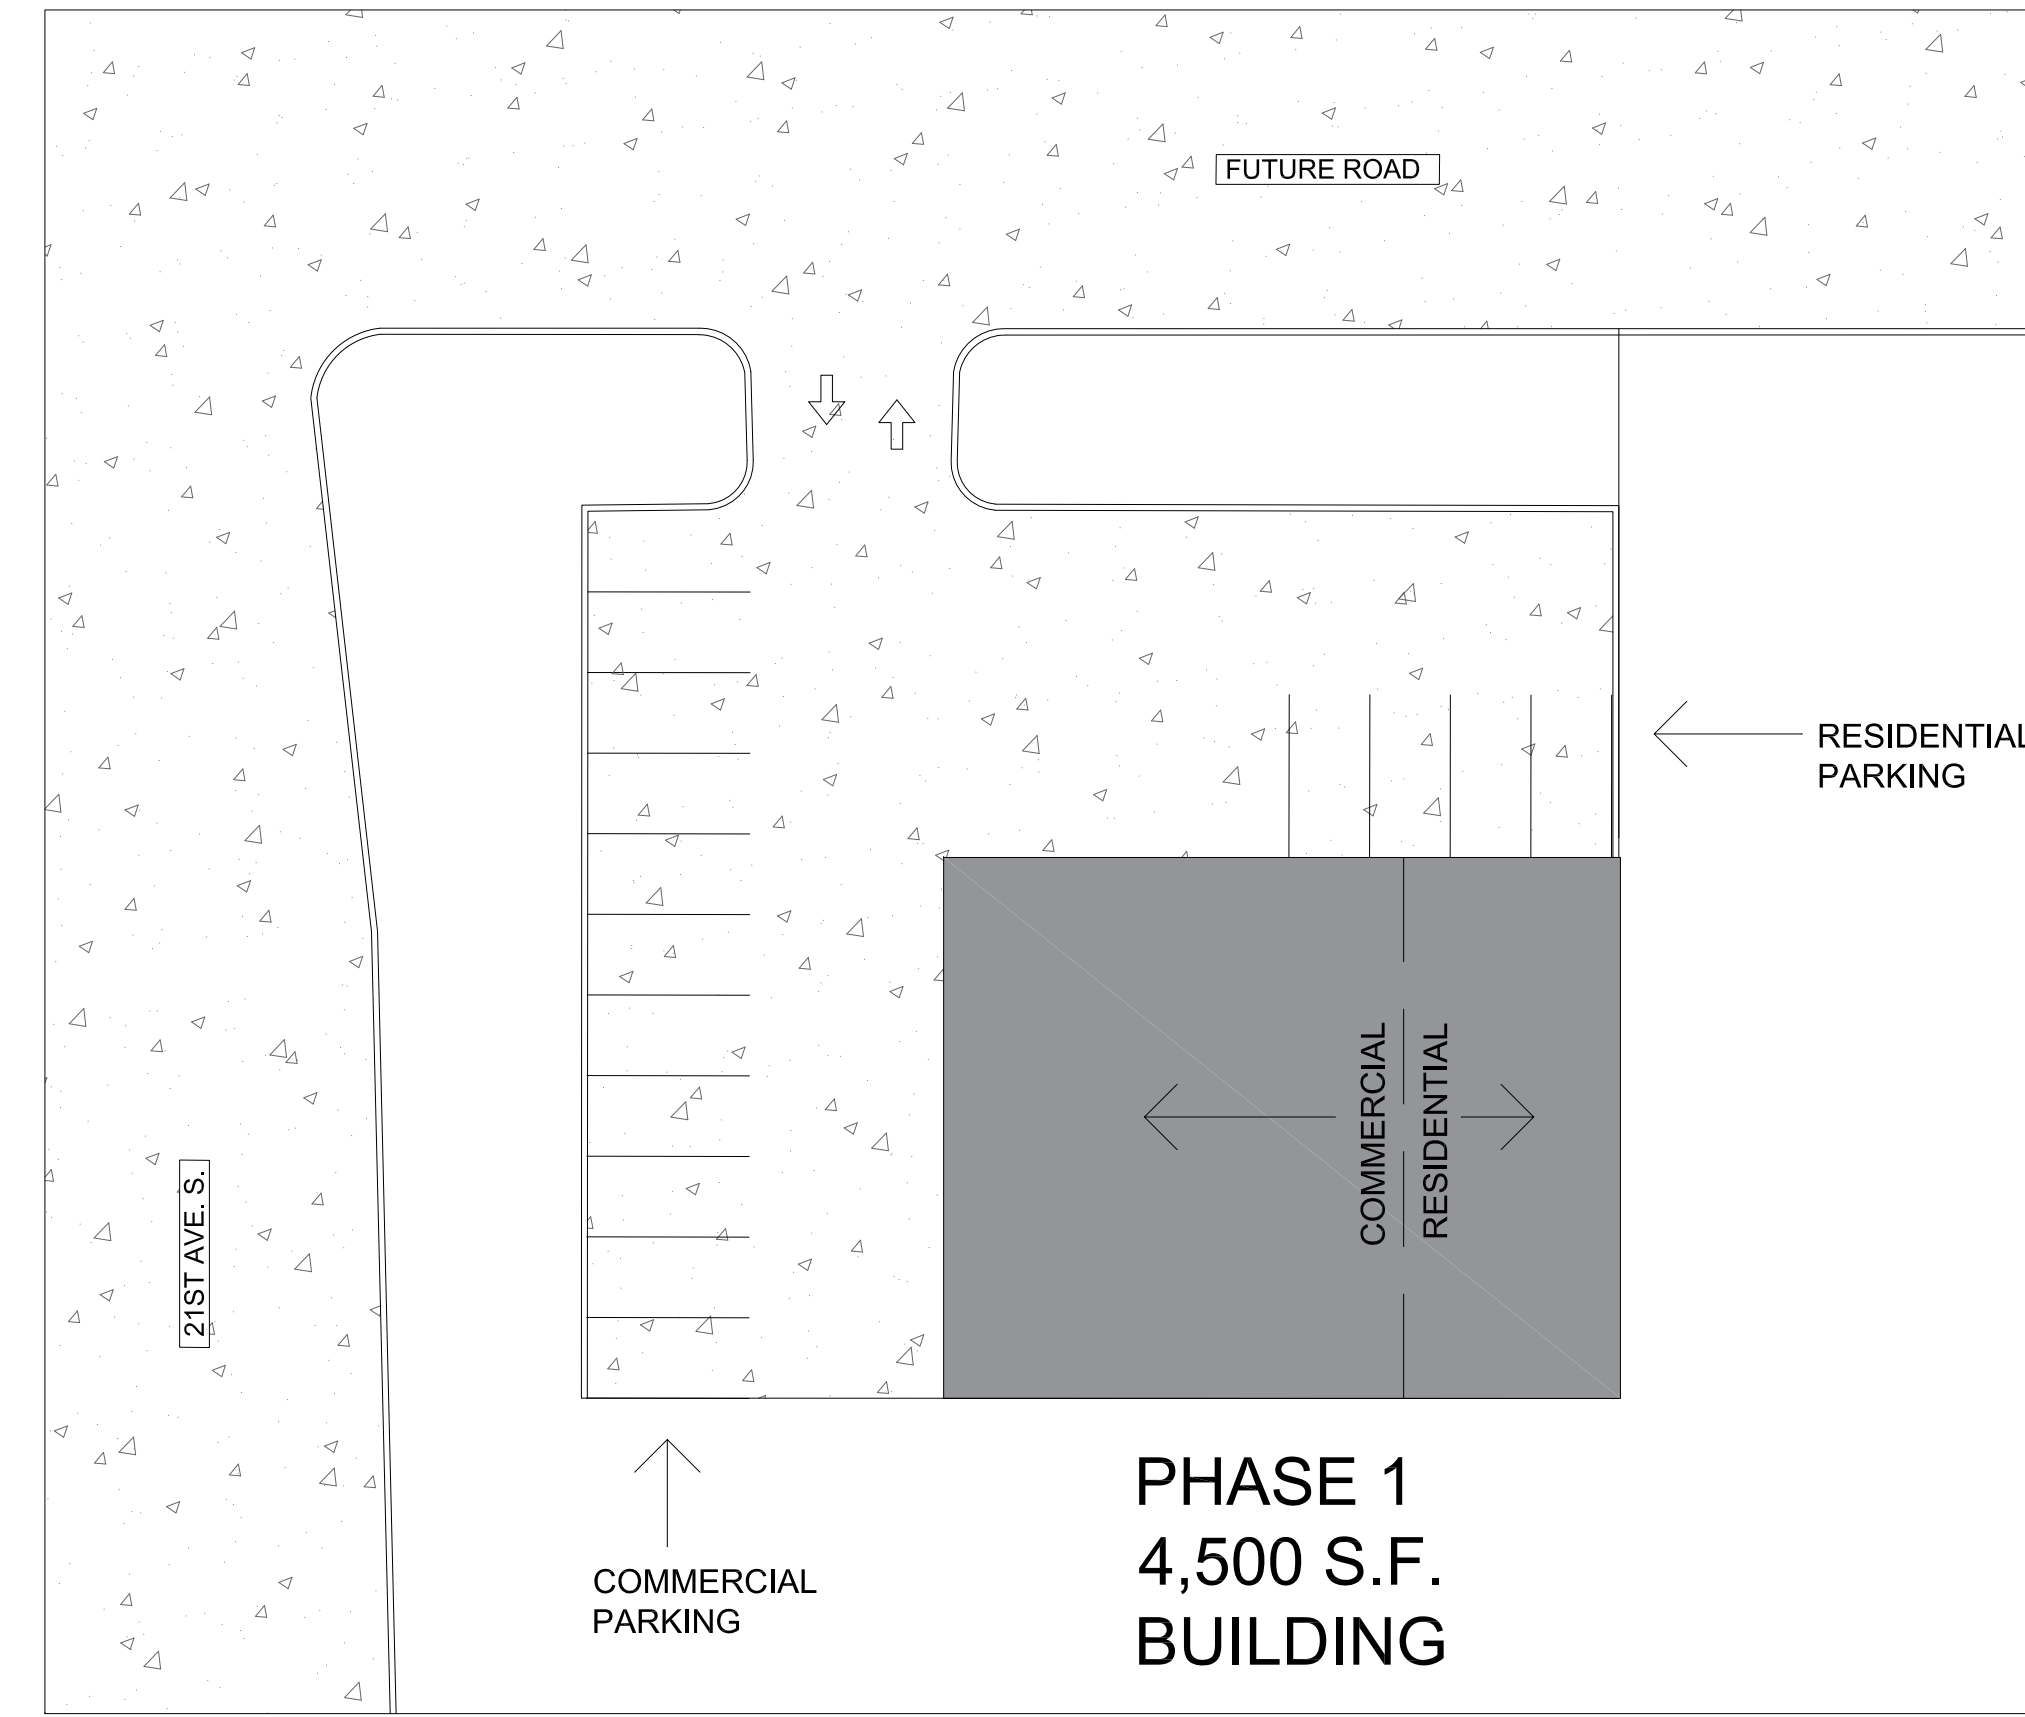


PHASE 1 SITE PLAN

NO SCALE

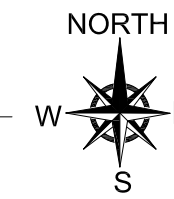

NEW DEVELOPMENT BUILDING DESIGN EXAMPLES

NO SCALE

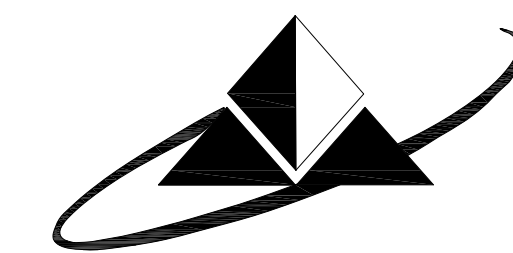

**HOUWMAN  
ARCHITECTS**  
651-631-0200

**PROPOSED MULTI-USE DEVELOPMENT  
FOR FRIDAY-BAY INCORPORATED**

6-17-22