


5/7/2024 10:20:10 AM
 TEMPLATE VERSION:
 2020.1

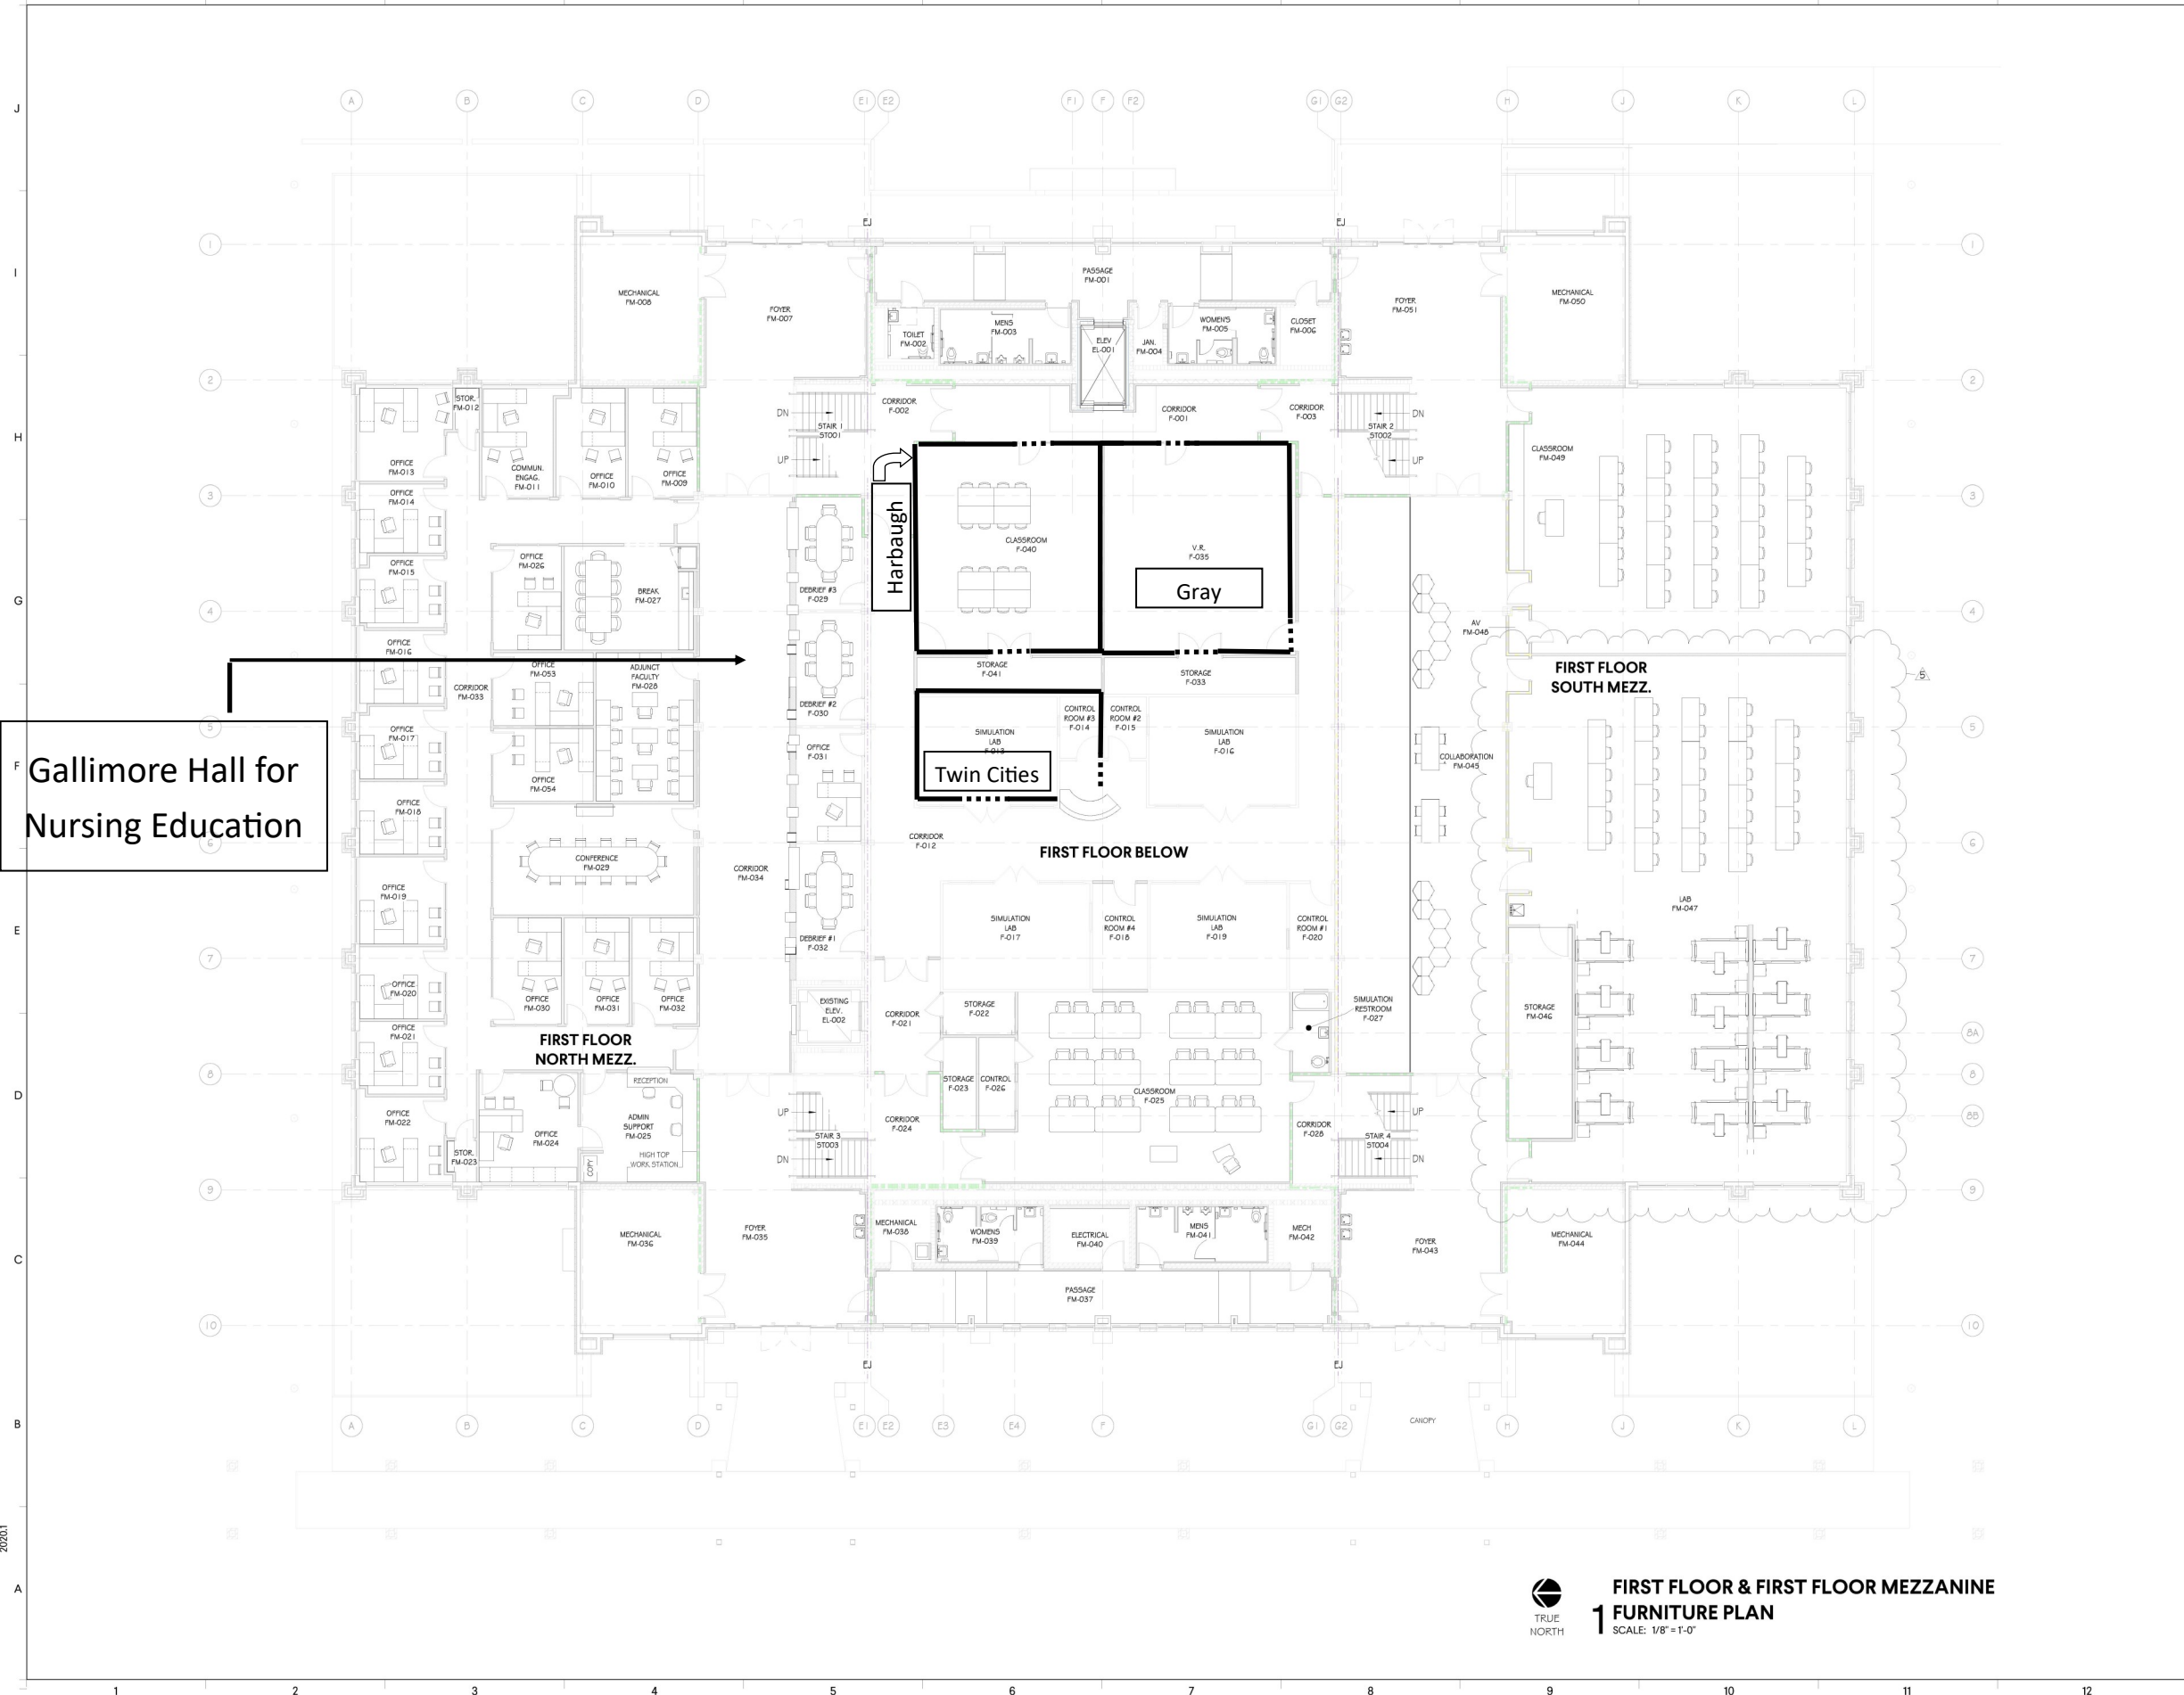

**FIRST FLOOR & FIRST FLOOR MEZZANINE
 FURNITURE PLAN**
 SCALE: 1/8" = 1'-0"

**FIRST FLOOR & FIRST
 FLOOR MEZZANINE
 FURNITURE PLAN**

A9.11



**NORTHWEST
 FLORIDA
 STATE COLLEGE**
**Renovations to Allied Health
 Building 420**
 NICEVILLE, FLORIDA
 GMC # APEN200050

ISSUE	DATE
100% SUBMITTAL	6/02/2023
5. REVISION 7	05/03/24


GOODWYN MILLS CAWOOD, LLC.
 720 Bayfront Parkway, Suite 200
 Pensacola, FL 32502
 T 850.437.0708
 WWW.GMC.COM
 CHARLES W. MILLS, P.E., C.O.M.
 CHARLES W. MILLS, P.E., C.O.M.
 Qualifying Agent
 FL Architect AR 0009853



2/27/2024 4:08:08 PM TEMPLATE VERSION: 2023.1

1 2 3 4 5 6 7 8 9 10 11 12

NEW—RENOVATED

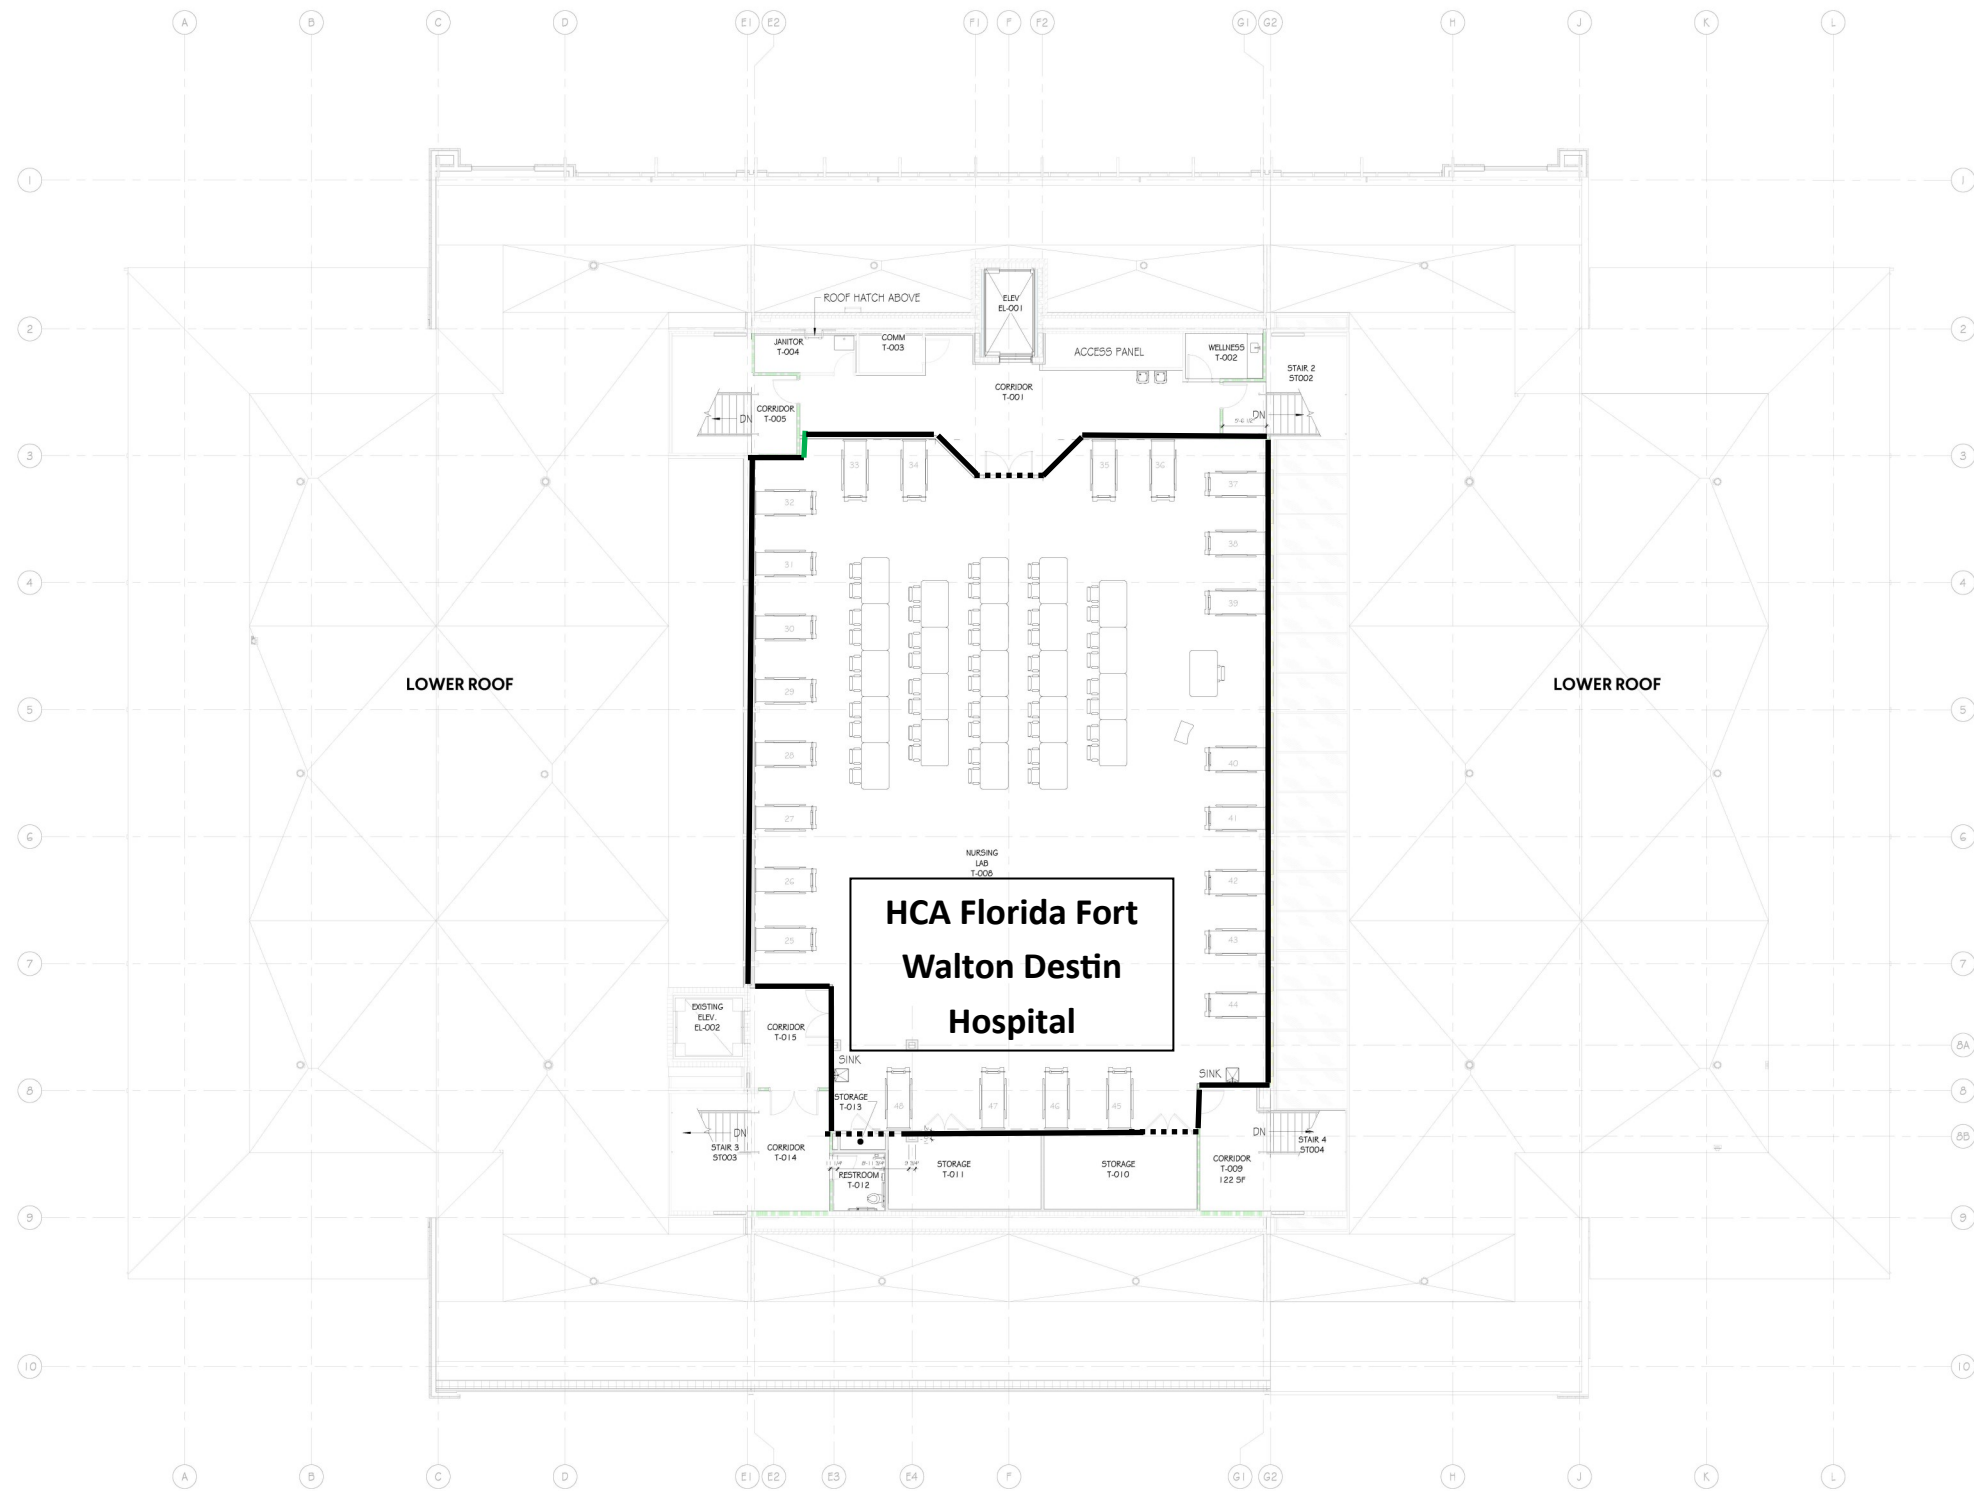

TRUE NORTH
**THIRD FLOOR
1 FURNITURE PLAN**
SCALE: 1/8" = 1'-0"



GOODWYN MILLS CAWOOD, LLC.
720 Bayfront Parkway, Suite 200
Pensacola, FL 32502
P: 850.437.0798
G: 850.437.0799
www.gmc.com
Gerald Stevan Jarrigan -
Qualifying Agent
FL Architect AR 0009583

**Renovations to Allied Health
Building 420**
NICEVILLE, FLORIDA

GMC # APEN200050



**THIRD FLOOR
FURNITURE PLAN**

A9.13

ISSUE	DATE
100% SUBMITTAL	8/05/2023

DRAWN BY: BK
CHECKED BY: MS

1 2 3 4 5 6 7 8 9 10 11 12